


GROUND FLOOR PLAN
SCALE: 1:100

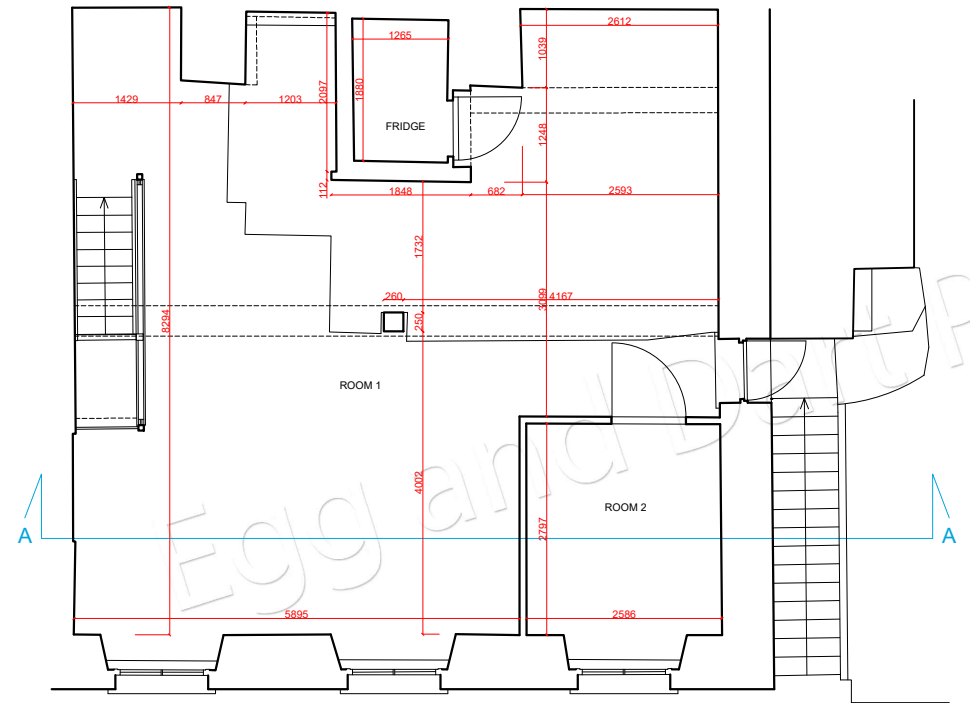


FIRST FLOOR PLAN
SCALE: 1:100



Cabinteely, Dublin 18
Tel: 0857505574
E-mail: info@egganddartproject.com

NOTE: The survey of the Structure is based on a combination of electronic survey and taped measurement.
All levels shown are relative to arbitrary datum
All the dimensions should be checked before commencing work

 

Beshoff Bros.
12 Harbour Rd,
Howth,
Co. Dublin

TITLE: Ground floor plan,
First floor plan.


| Sheet: | Scale: | Data: | File No: |
|--|---------|-----------|-----------|
| 1 (A3) | 1 : 100 | 14.08.'18 | 98/ 08/18 |
| Surveyed and drawn by : Barbara Chmiel | | | |



SECTION A-A
SCALE: 1:100



FRONT ELEVATION
SCALE: 1:100

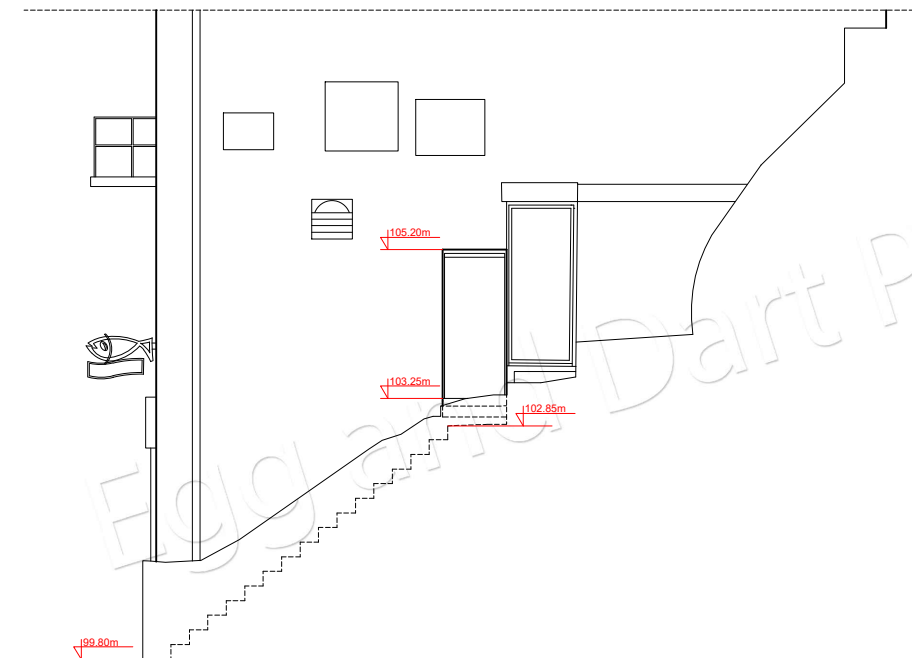


SIDE ELEVATION
SCALE: 1:100



Cabinteely, Dublin 18
Tel: 0857505574
E-mail: info@egganddartproject.com

NOTE: The survey of the Structure is based on a combination of electronic survey and taped measurement.
All levels shown are relative to arbitrary datum
All the dimensions should be checked before commencing work

 

Beshoff Bros.
12 Harbour Rd,
Howth,
Co. Dublin

TITLE: Section A-A,
Front elevation,
Side elevation.

| Sheet: | Scale: | Date: | File No: |
|--------|---------|-----------|-----------|
| 2 (A3) | 1 : 100 | 14.08.'18 | 98/ 08/18 |

Surveyed and drawn by : Egg & Dart Project