


GROUND FLOOR PLAN
SCALE: 1:100



Cabinteely, Dublin 18
Tel: 0857505574
E-mail: info@egganddartproject.com

NOTE: The survey of the Structure is based on a combination of electronic survey and taped measurement.
All levels shown are relative to arbitrary datum
All the dimensions should be checked before commencing work


 


Hope Baptist Church,
3 Eglinton Terrace,
Dundrum,
Dublin 14

Title: Ground floor plan

Sheet:	Scale:	Data:	File No:
2 (A3)	1 : 100	15/02/22	137/02/22

Surveyed and drawn by : Egg & Dart Project

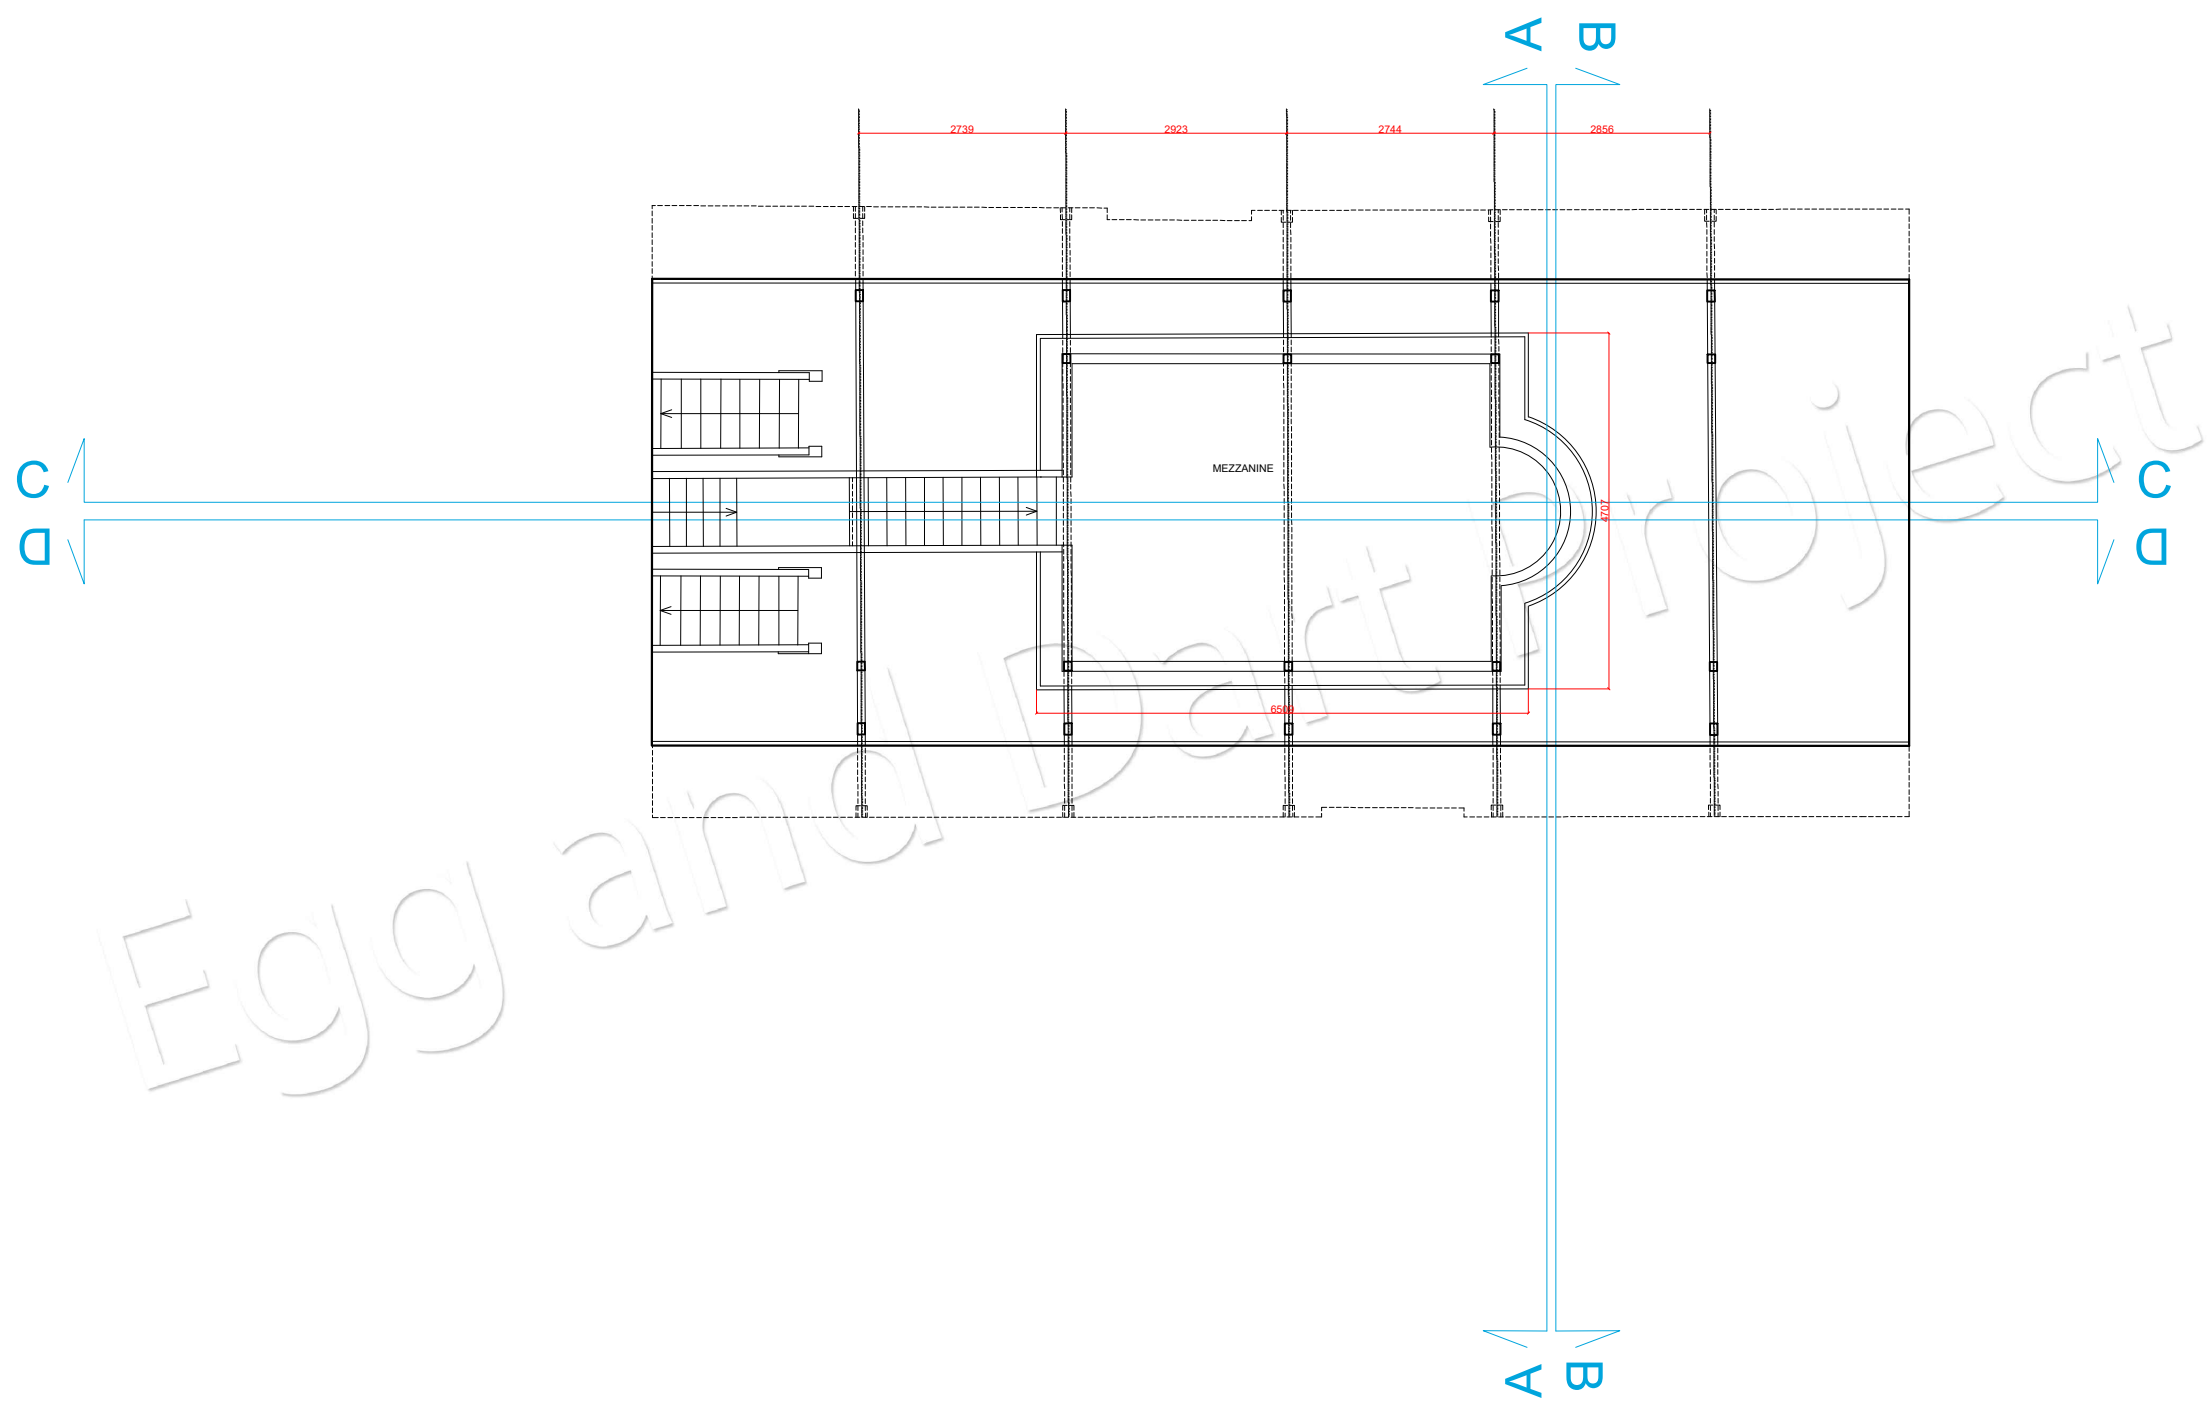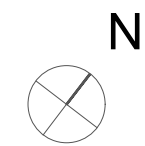


MEZZANINE PLAN
SCALE: 1:100




Cabinteely, Dublin 18
Tel: 0857505574
E-mail: info@egganddartproject.com

NOTE: The survey of the Structure is based on a combination of electronic survey and taped measurement.
All levels shown are relative to arbitrary datum
All the dimensions should be checked before commencing work

 


Hope Baptist Church,
3 Eglinton Terrace,
Dundrum,
Dublin 14

Title: Mezzanine plan			
Sheet:	Scale:	Data:	File No:
3 (A3)	1 : 100	15/02/22	137/02/22
Surveyed and drawn by : Egg & Dart Project			

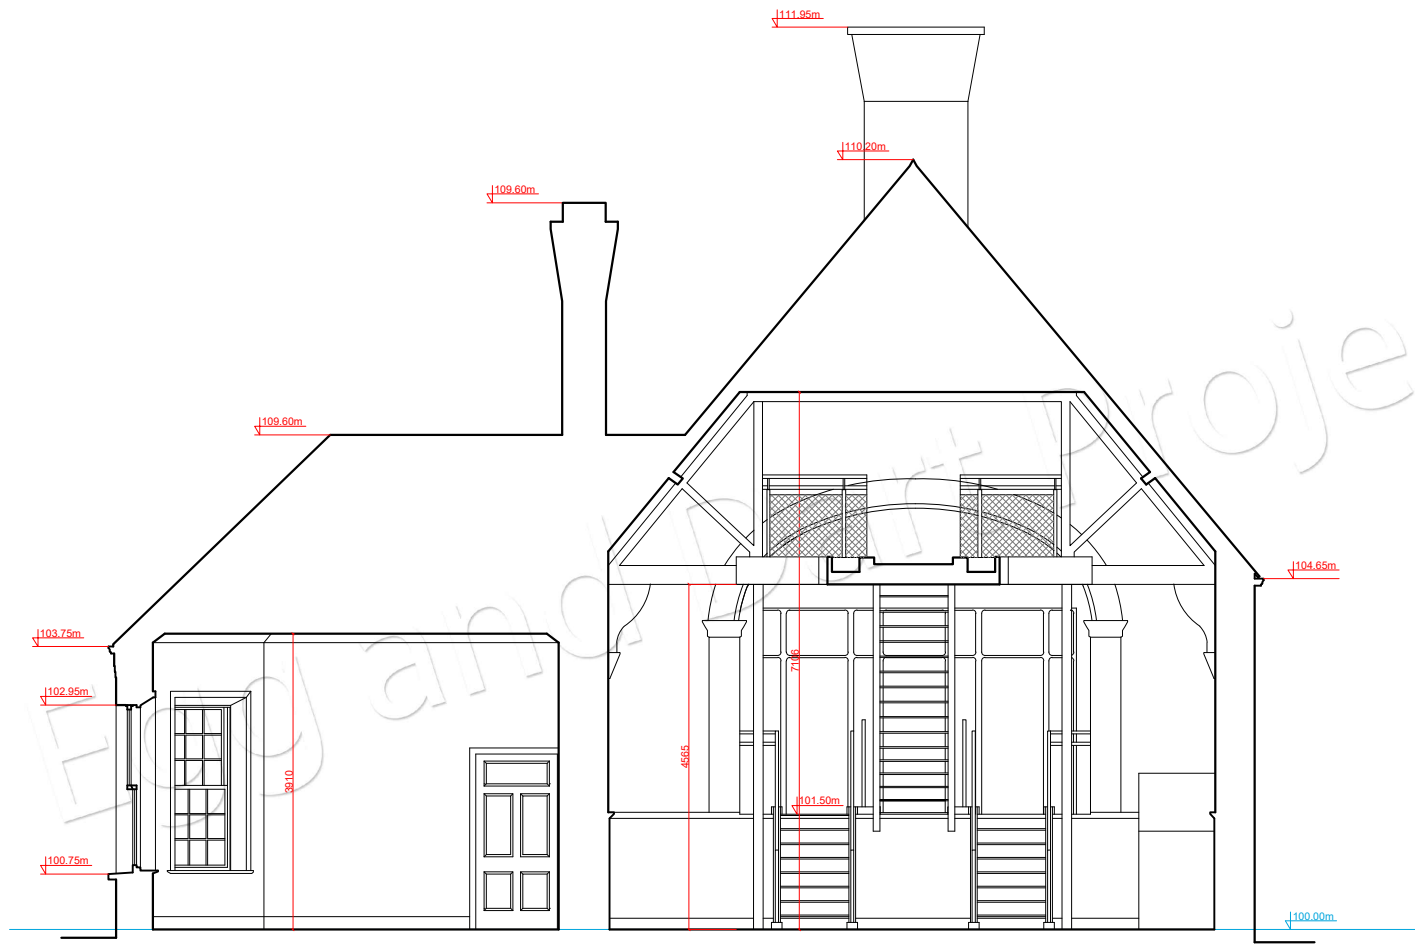

SECTION A-A
SCALE: 1:100

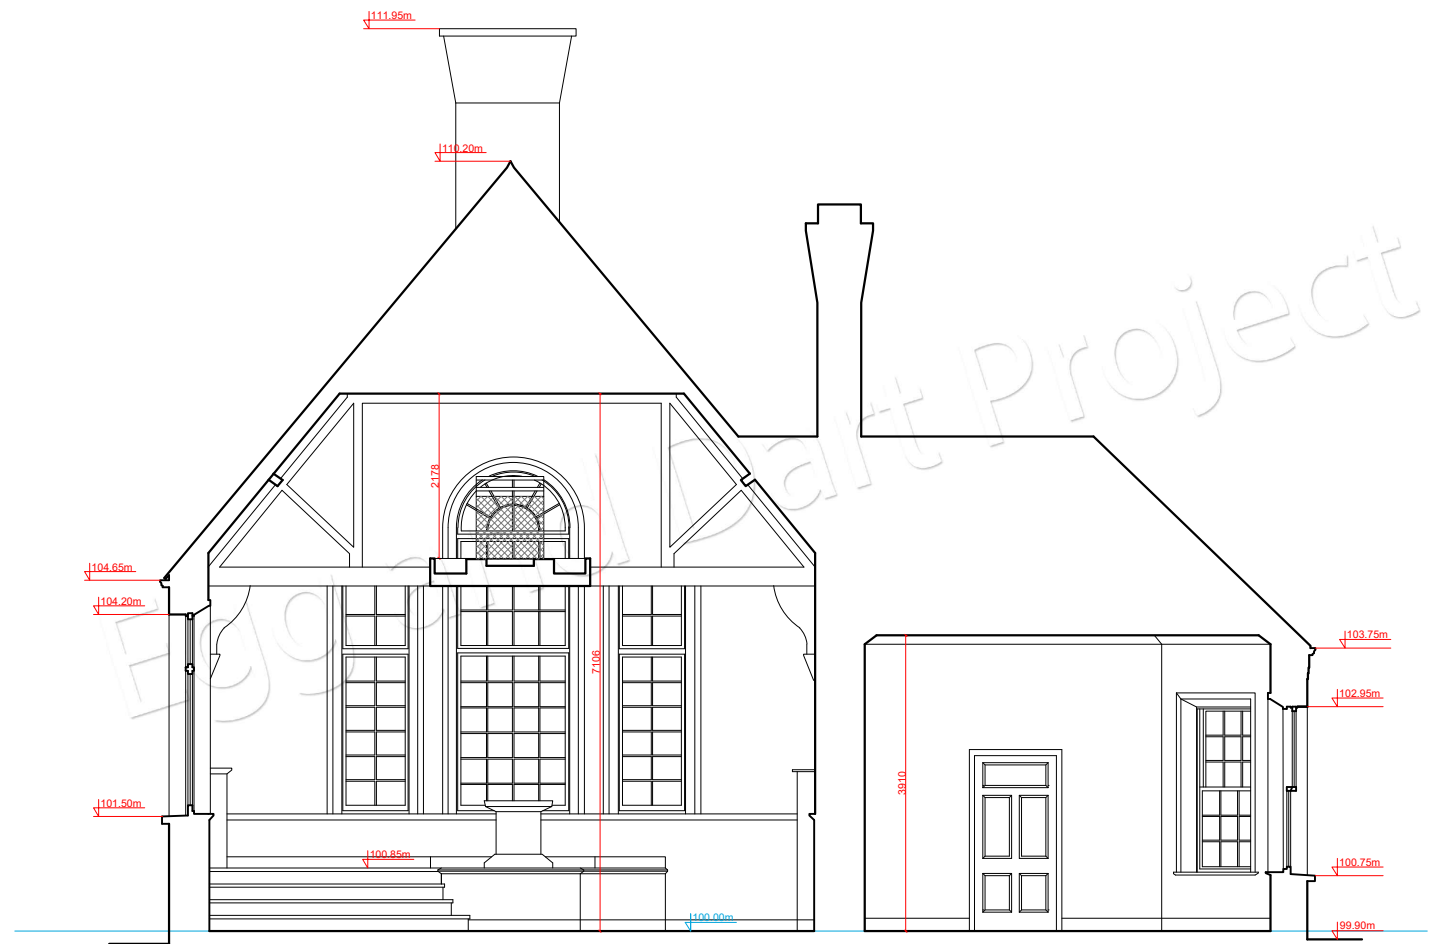


SECTION B-B
SCALE: 1:100



Cabinteely, Dublin 18
Tel: 0857505574
E-mail: info@egganddartproject.com

NOTE: The survey of the Structure is based on a combination of electronic survey and taped measurement.
All levels shown are relative to arbitrary datum
All the dimensions should be checked before commencing work

 


Hope Baptist Church,
3 Eglinton Terrace,
Dundrum,
Dublin 14

Title: Section A-A,
Section B-B

Sheet:	Scale:	Data:	File No:
4 (A3)	1 : 100	15/02/22	137/02/22

Surveyed and drawn by : Egg & Dart Project

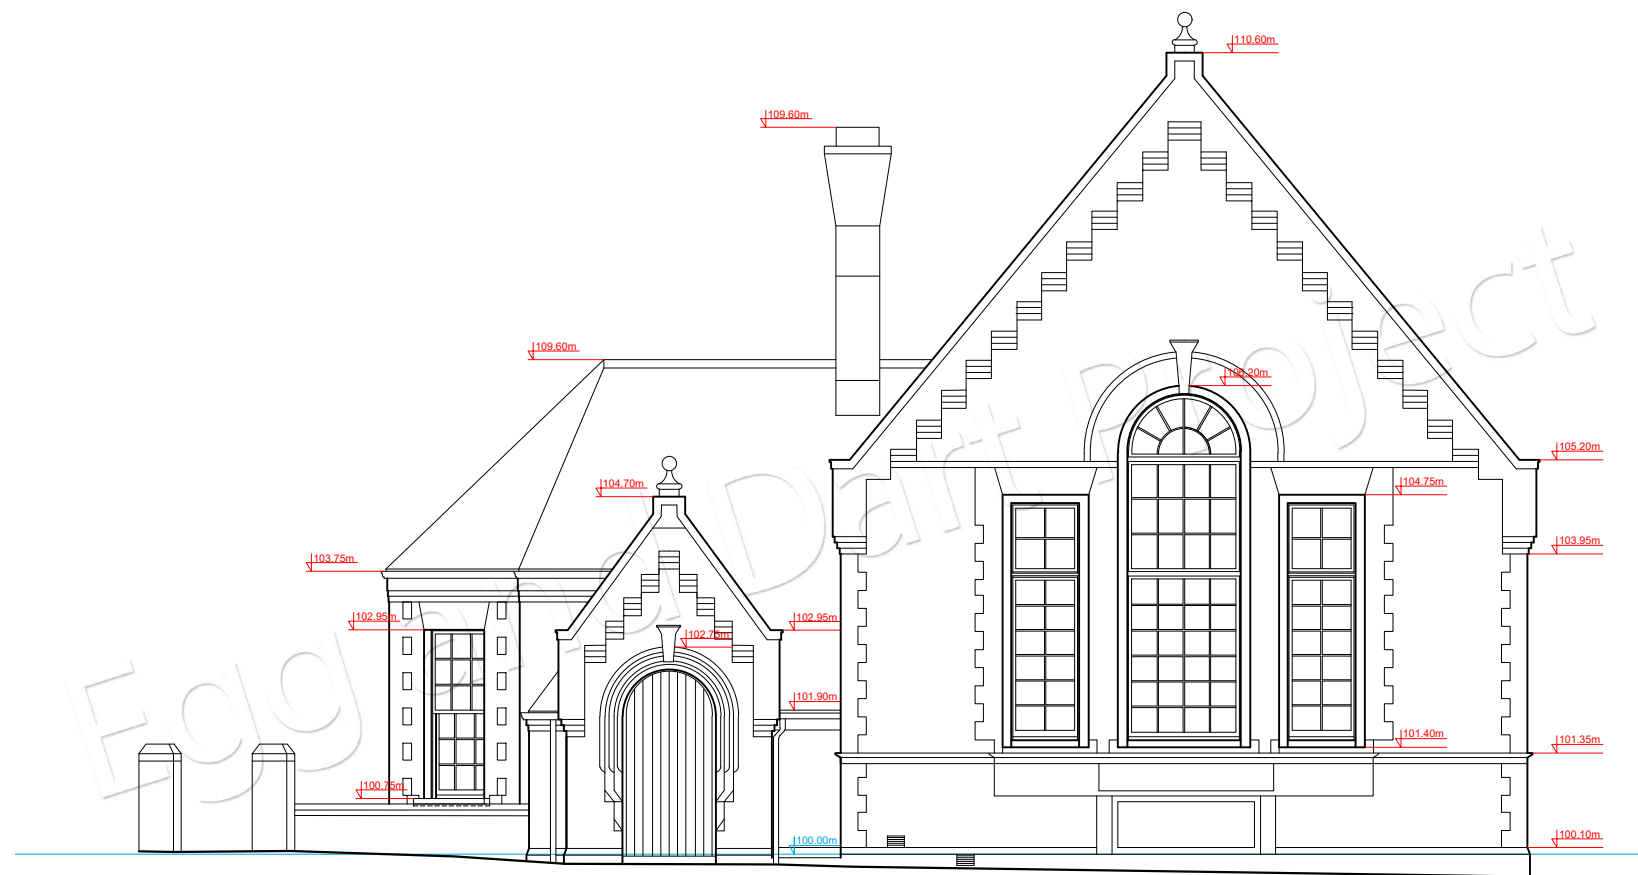


FRONT ELEVATION
SCALE: 1:100



Cabinteely, Dublin 18
Tel: 0857505574
E-mail: info@egganddartproject.com


NOTE: The survey of the Structure is based on a combination of electronic survey and taped measurement.
All levels shown are relative to arbitrary datum
All the dimensions should be checked before commencing work

 

Hope Baptist Church,
3 Eglinton Terrace,
Dundrum,
Dublin 14

Title: Front elevation

Sheet:	Scale:	Date:	File No:
7 (A3)	1 : 100	15/02/22	137/02/22
Surveyed and drawn by : Egg & Dart Project			

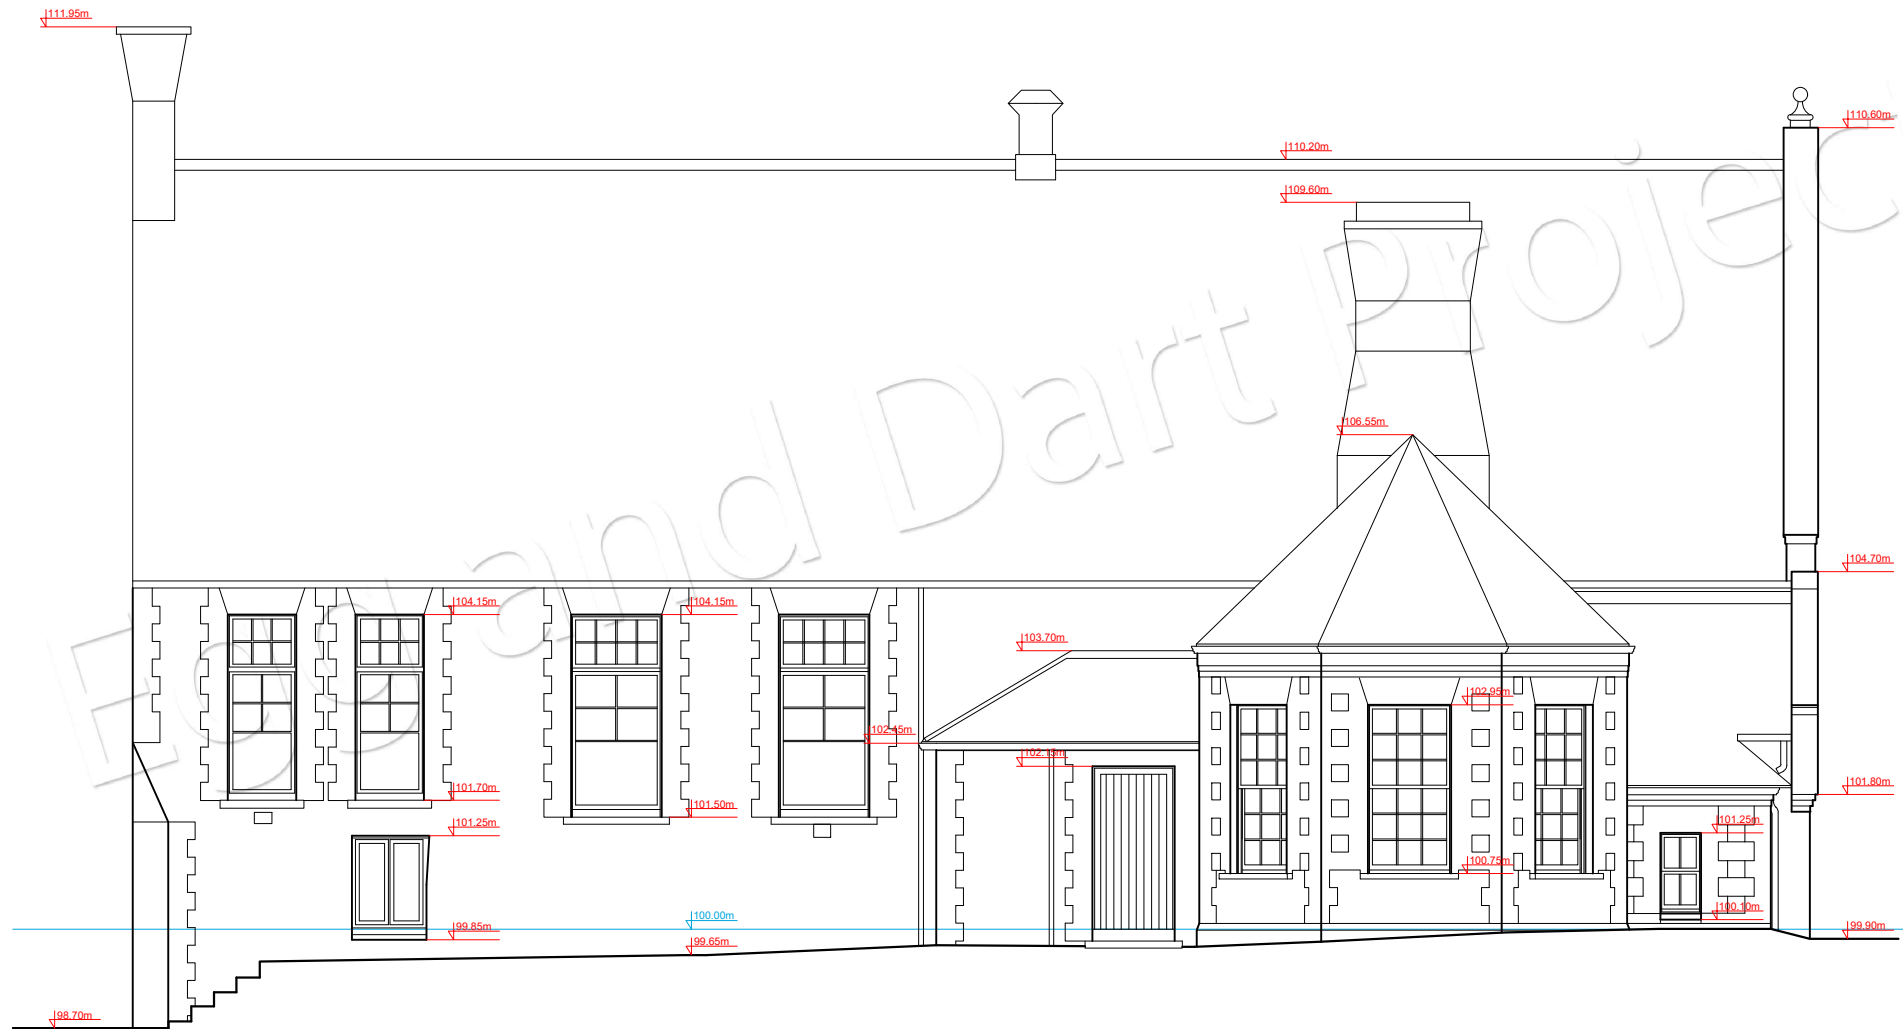

SOUTH ELEVATION
SCALE: 1:100



Cabinteely, Dublin 18
Tel: 0857505574
E-mail: info@egganddartproject.com

NOTE: The survey of the Structure is based on a combination of electronic survey and taped measurement.
All levels shown are relative to arbitrary datum
All the dimensions should be checked before commencing work



Hope Baptist Church,
3 Eglinton Terrace,
Dundrum,
Dublin 14

Title: South elevation

Sheet:	Scale:	Data:	File No:
8 (A3)	1 : 100	15/02/22	137/02/22

Surveyed and drawn by : Egg & Dart Project