


APARTMENT FLOOR PLAN
SCALE: 1:100



Cabinteely, Dublin 18
Tel: 0857505574
E-mail: info@egganddartproject.com

NOTE: The survey of the Structure is based on a combination of electronic survey and taped measurement. All levels shown are relative to arbitrary datum. All the dimensions should be checked before commencing work.

 

LEGEND:


--- parts of building/site with no access for survey

Raglan Court,
Raglan Rd,
Ballsbridge,
Dublin 4


TITLE: Apartment floor plan

Sheet:	Scale:	Date:	File No:
1 (A3)	1 : 100	30.09.'21	133/09/21

Surveyed and drawn by : Egg & Dart Project

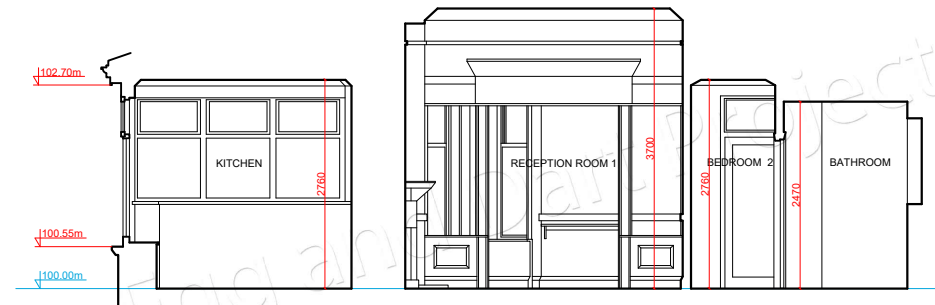

SECTION A-A
SCALE: 1:100

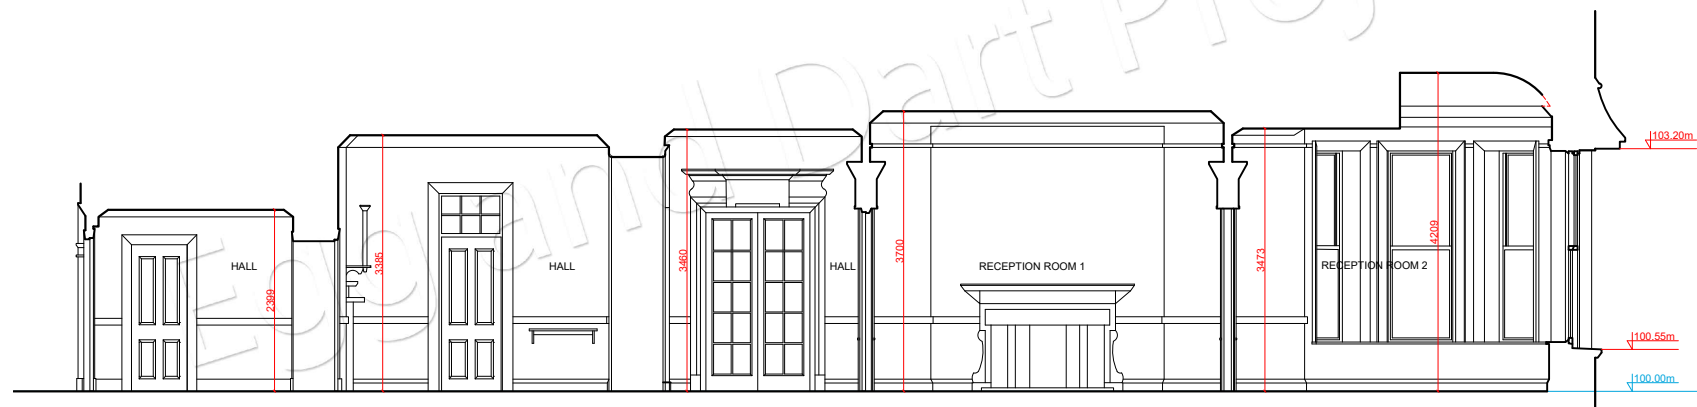


SECTION B-B
SCALE: 1:100



Cabinteely, Dublin 18
Tel: 0857505574
E-mail: info@egganddartproject.com

NOTE: The survey of the Structure is based on a combination of electronic survey and taped measurement.
All levels shown are relative to arbitrary datum.
All the dimensions should be checked before commencing work.

 

LEGEND:

--- parts of building/site with no access for survey

Raglan Court,
Raglan Rd,
Ballsbridge,
Dublin 4

TITLE: Sections

Sheet:	Scale:	Date:	File No:
2 (A3)	1 : 100	30.09.'21	133/09/21

Surveyed and drawn by : Egg & Dart Project




EAST ELEVATION
SCALE: 1:100



Cabinteely, Dublin 18
Tel: 0857505574
E-mail: info@egganddartproject.com

NOTE: The survey of the Structure is based on a combination of electronic survey and taped measurement.
All levels shown are relative to arbitrary datum.
All the dimensions should be checked before commencing work

 

LEGEND:


--- parts of building/site with no access for survey

Raglan Court,
Raglan Rd,
Ballsbridge,
Dublin 4

TITLE: East elevation

Sheet:	Scale:	Data:	File No:
3 (A3)	1 : 100	30.09.'21	133/09/21

Surveyed and drawn by : Egg & Dart Project

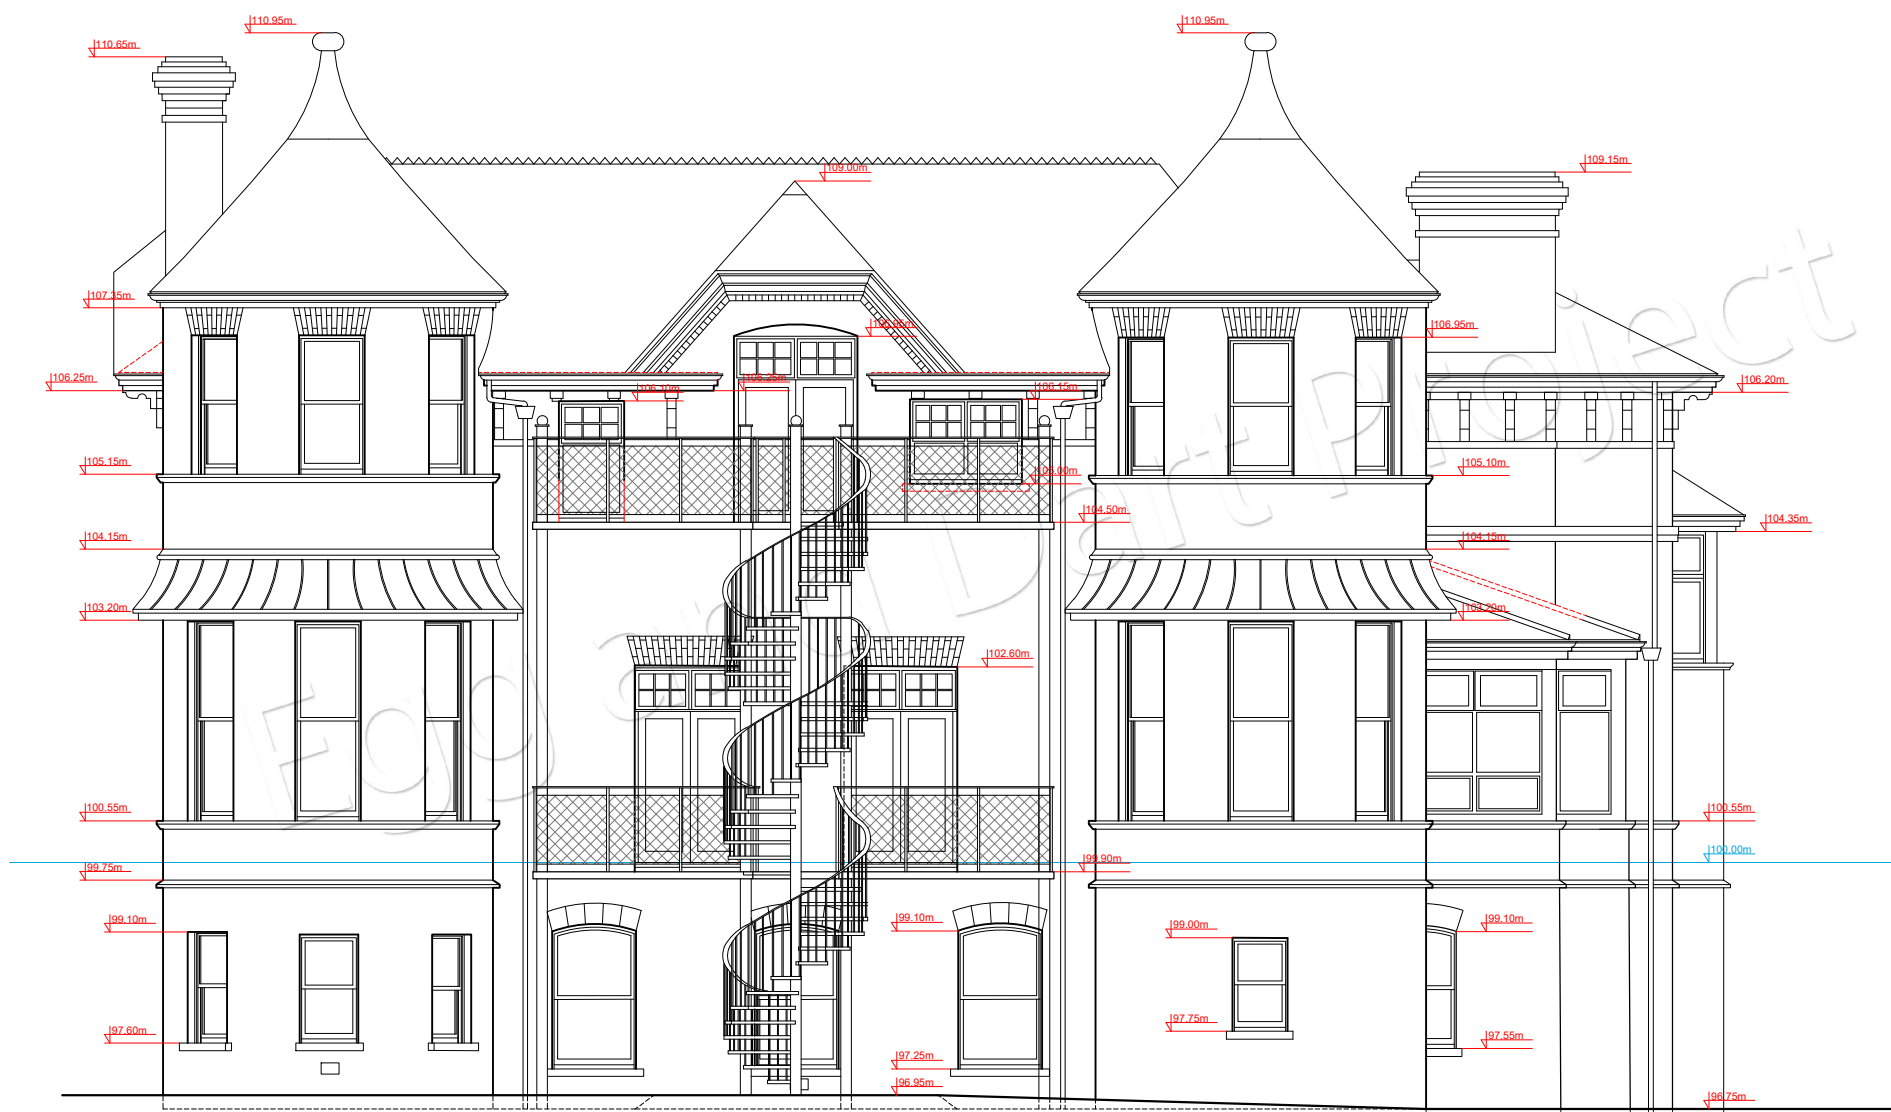


SOUTH ELEVATION
SCALE: 1:100



Cabinteely, Dublin 18
Tel: 0857505574
E-mail: info@egganddartproject.com

NOTE: The survey of the Structure is based on a combination of electronic survey and taped measurement.
All levels shown are relative to arbitrary datum.
All the dimensions should be checked before commencing work.

 

LEGEND:
- - - parts of building/site with no access for survey

Raglan Court,
Raglan Rd,
Ballsbridge,
Dublin 4

TITLE: South elevation

Sheet:	Scale:	Date:	File No:
4 (A3)	1 : 100	30.09.'21	133/09/21

Surveyed and drawn by : Egg & Dart Project