


FIRST FLOOR PLAN
SCALE: 1:100





SECOND FLOOR PLAN
SCALE: 1:100

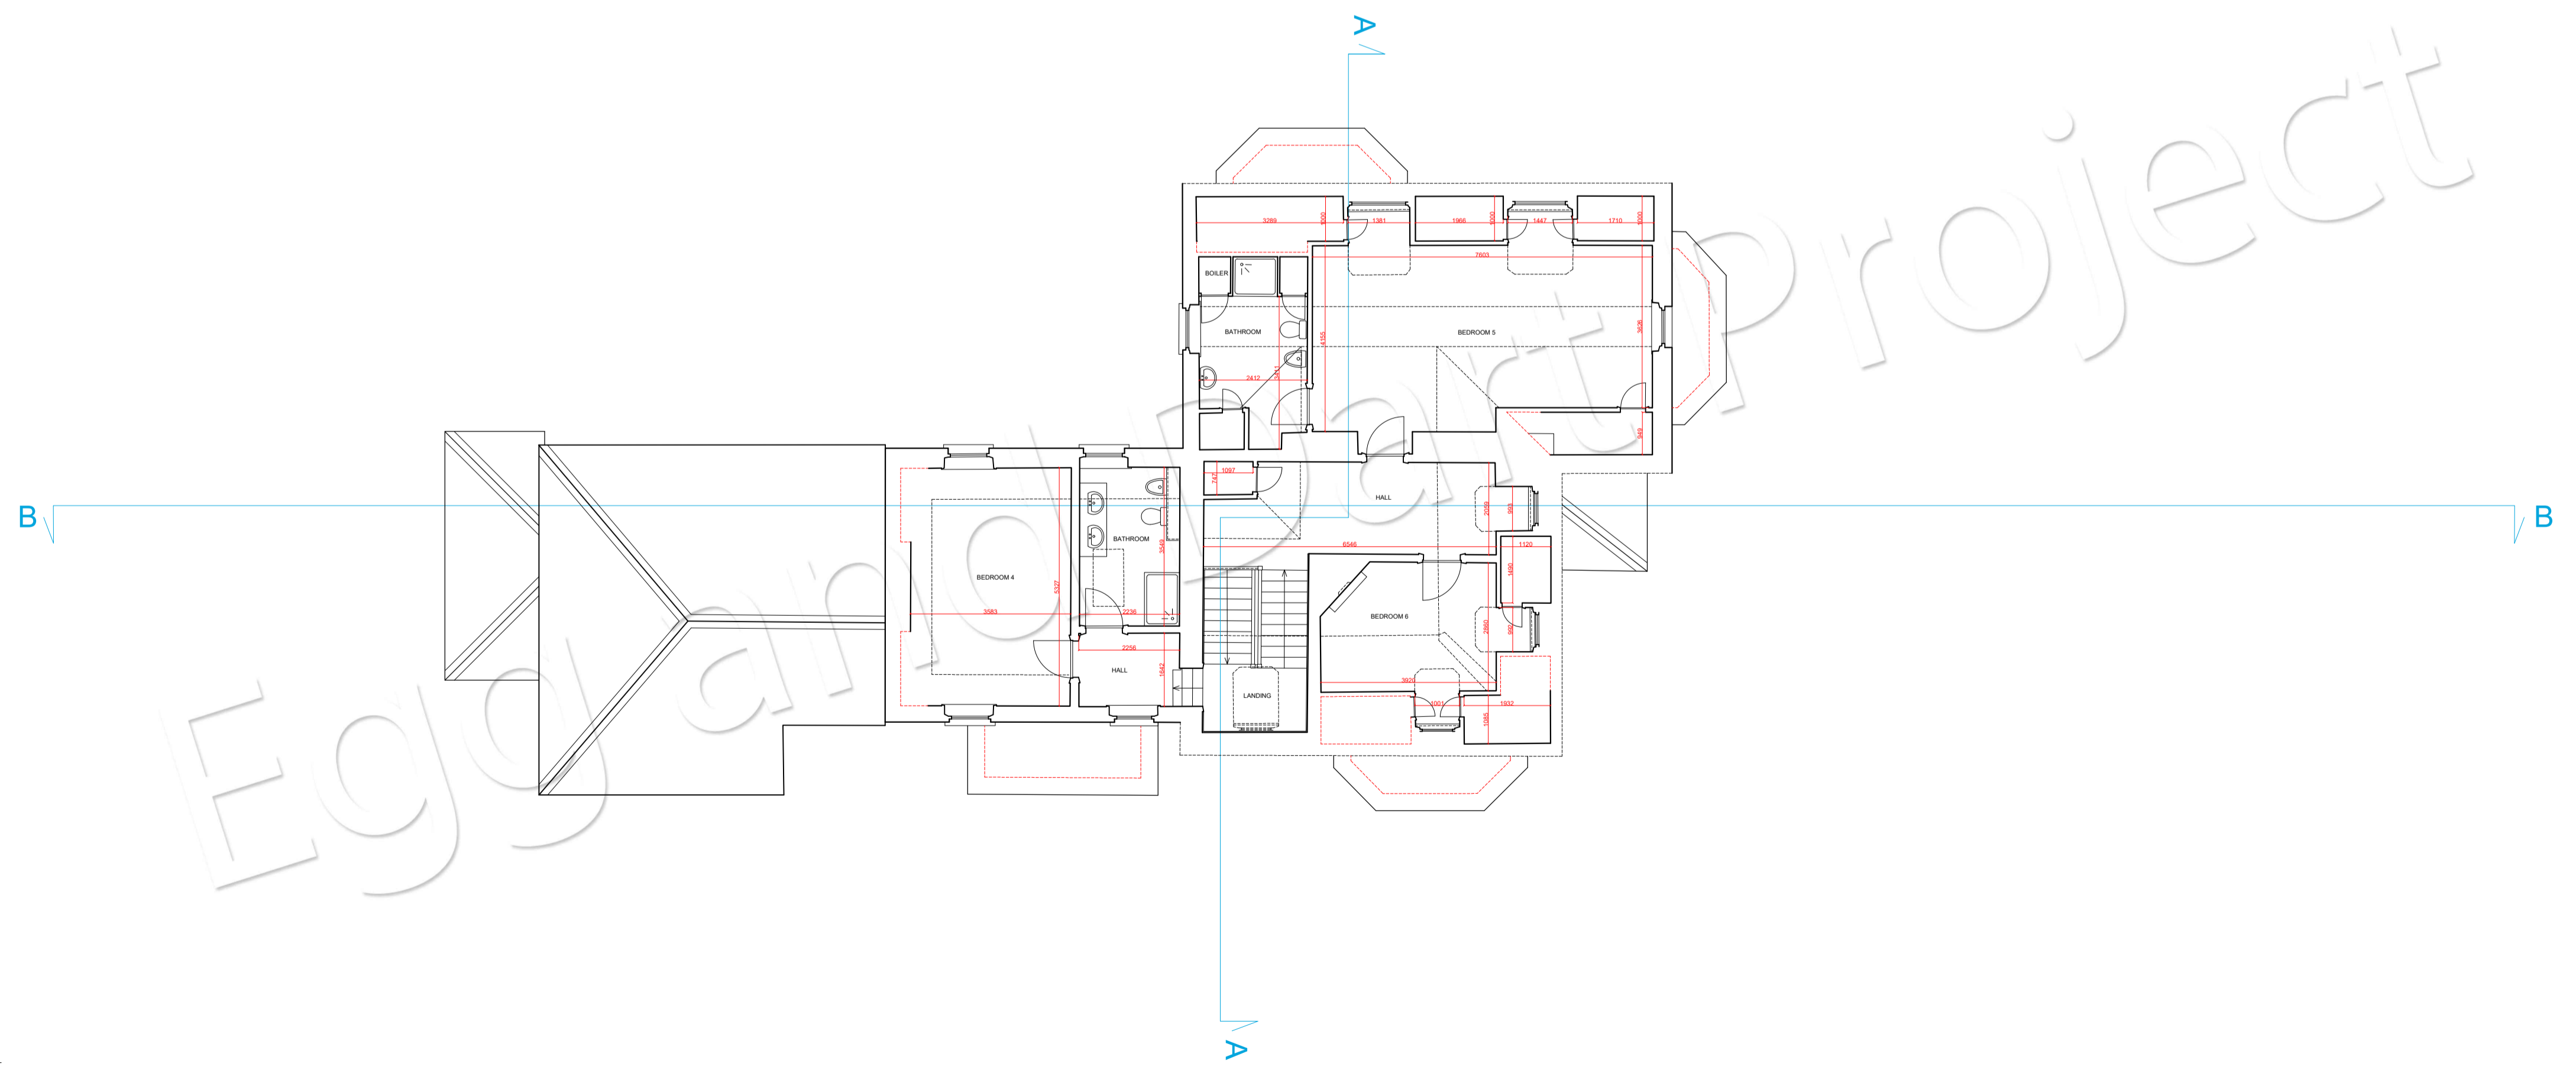


LEGEND:

- parts of building/site with no access for survey
- presumed boundary line

Title: First floor plan, Second floor plan			
Sheet:	Scale:	Date:	File No:
3 (A1)	1 : 100	16/05/22	145/05/22
Surveyed and drawn by : Egg & Dart Project			

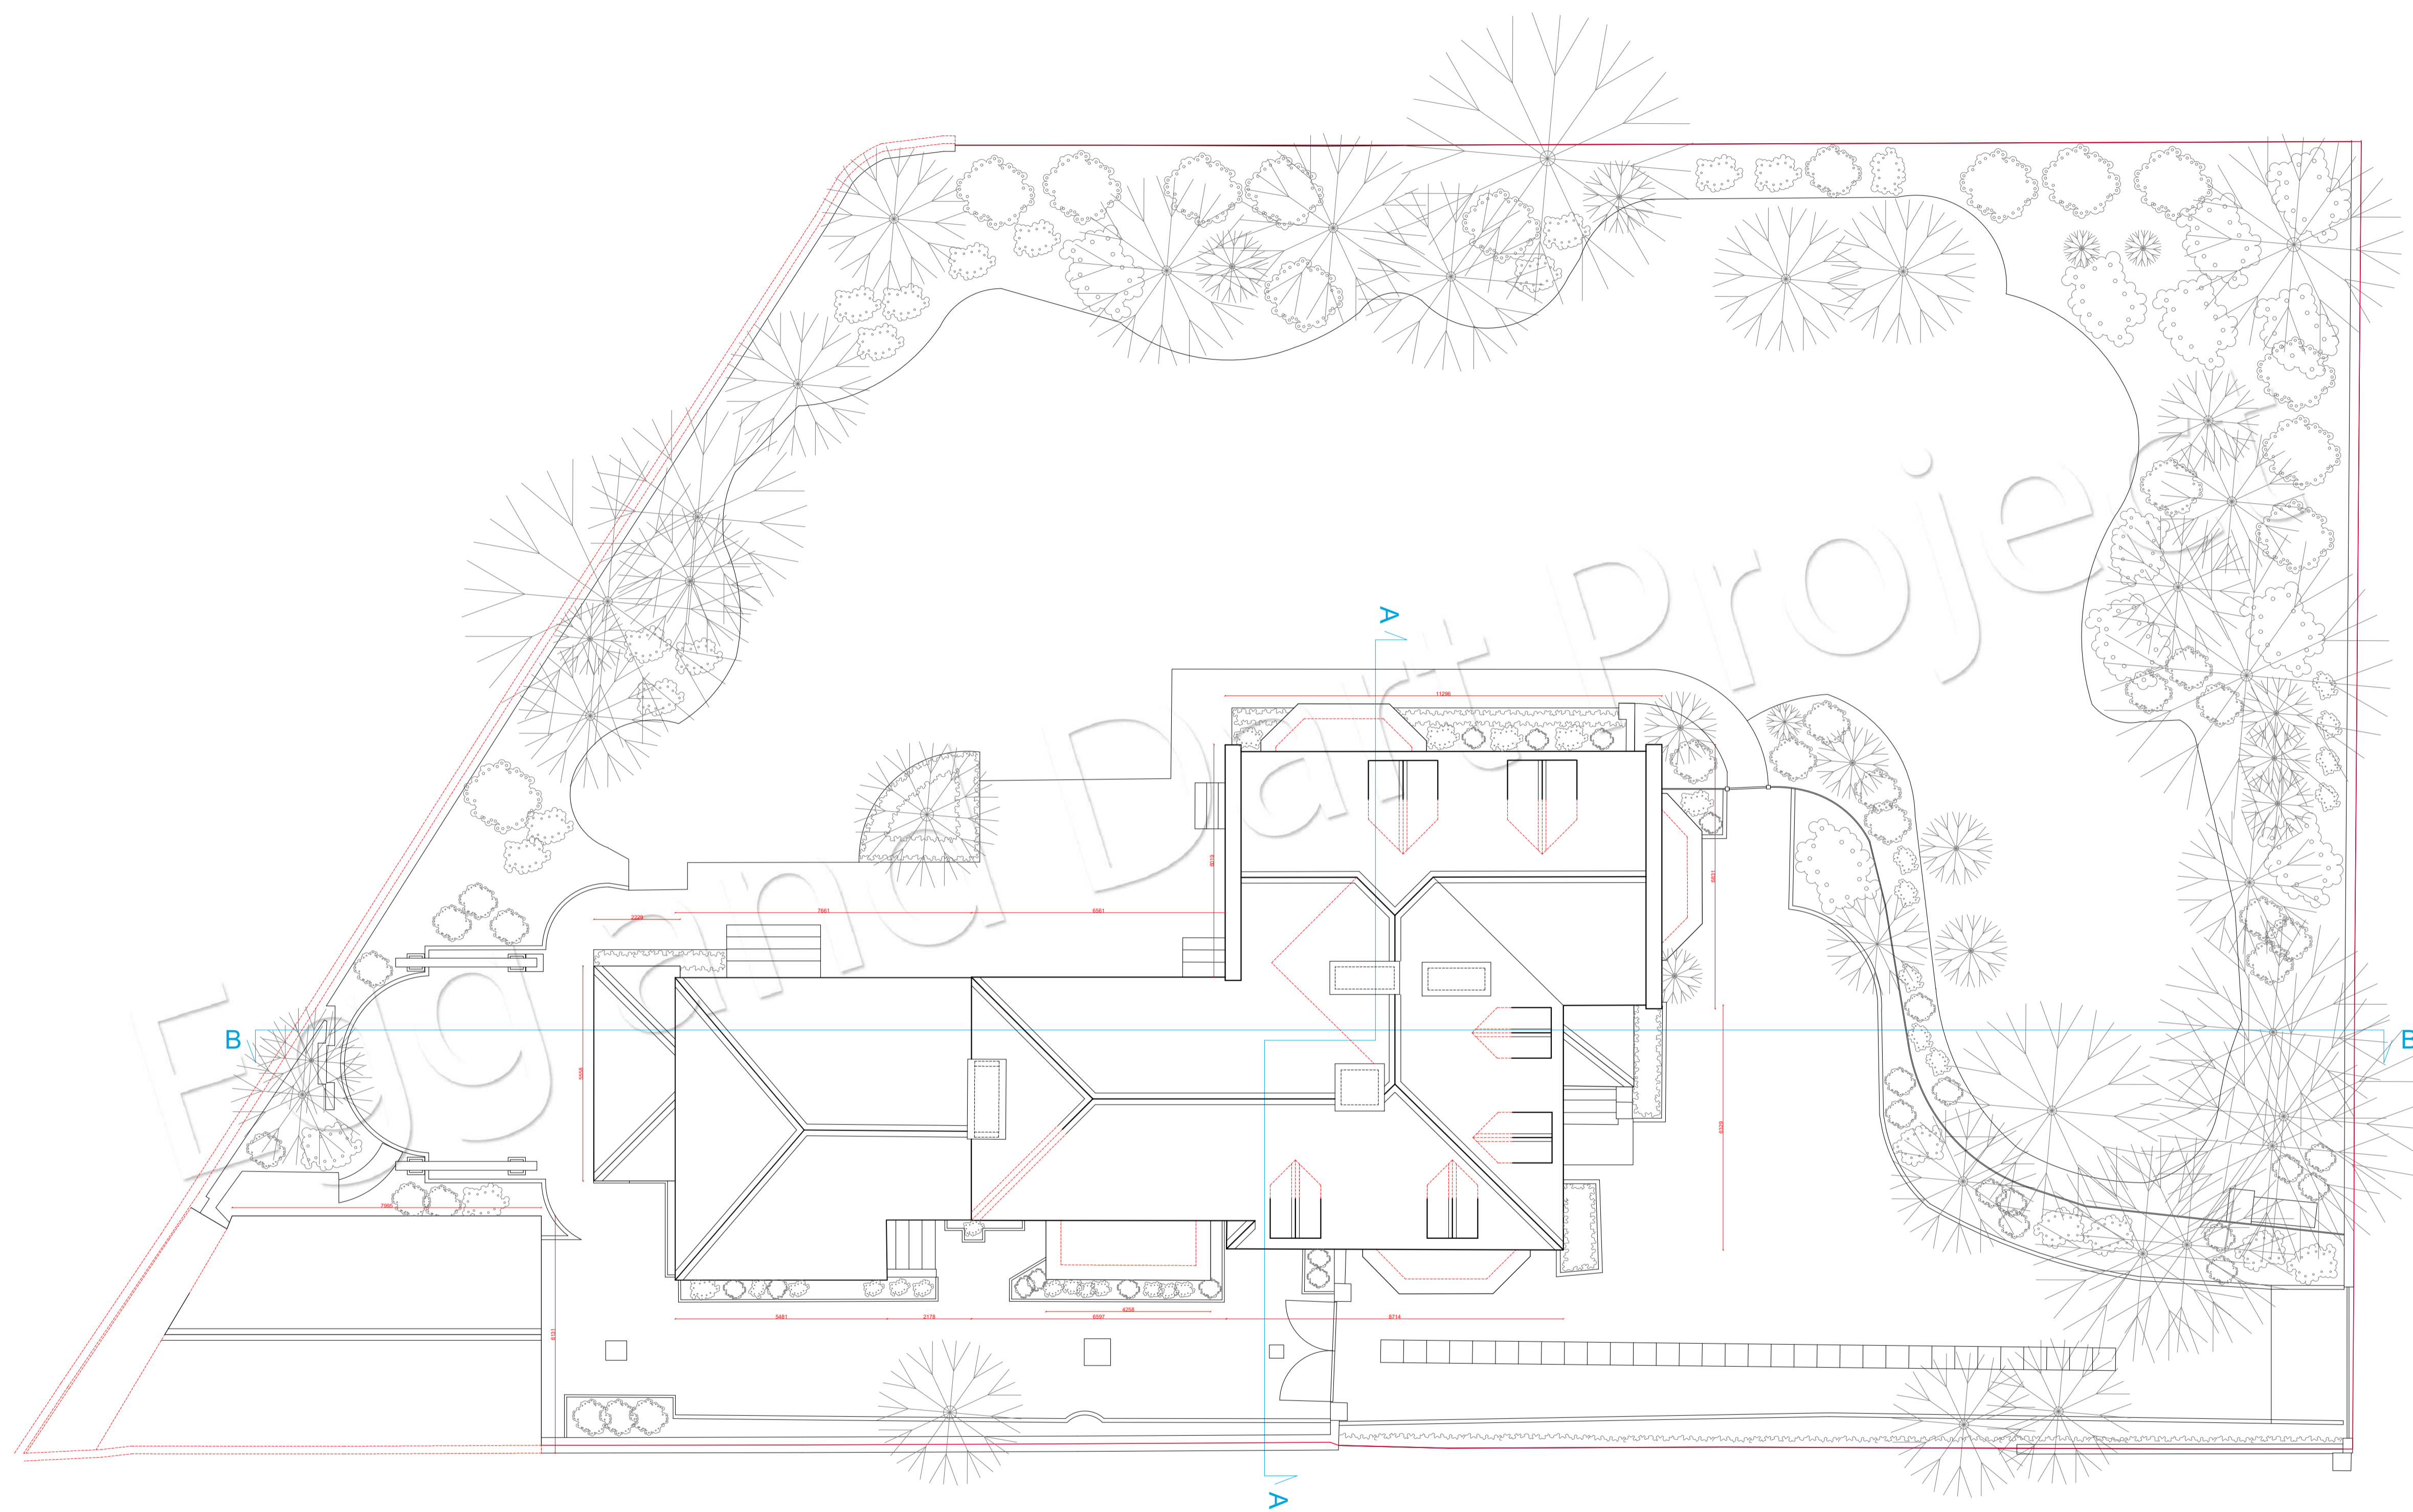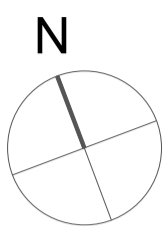

ROOF PLAN
SCALE: 1:100

 


LEGEND:
- - - parts of building/site with no access for survey
- - - presumed boundary line

Shrewsbury Road,
Ballsbridge,
Dublin 4


Title: Roof plan			
Sheet:	Scale:	Date:	File No:
4 (A1)	1 : 100	16/05/22	145/05/22
Surveyed and drawn by : Egg & Dart Project			



SECTION A-A
SCALE: 1:100

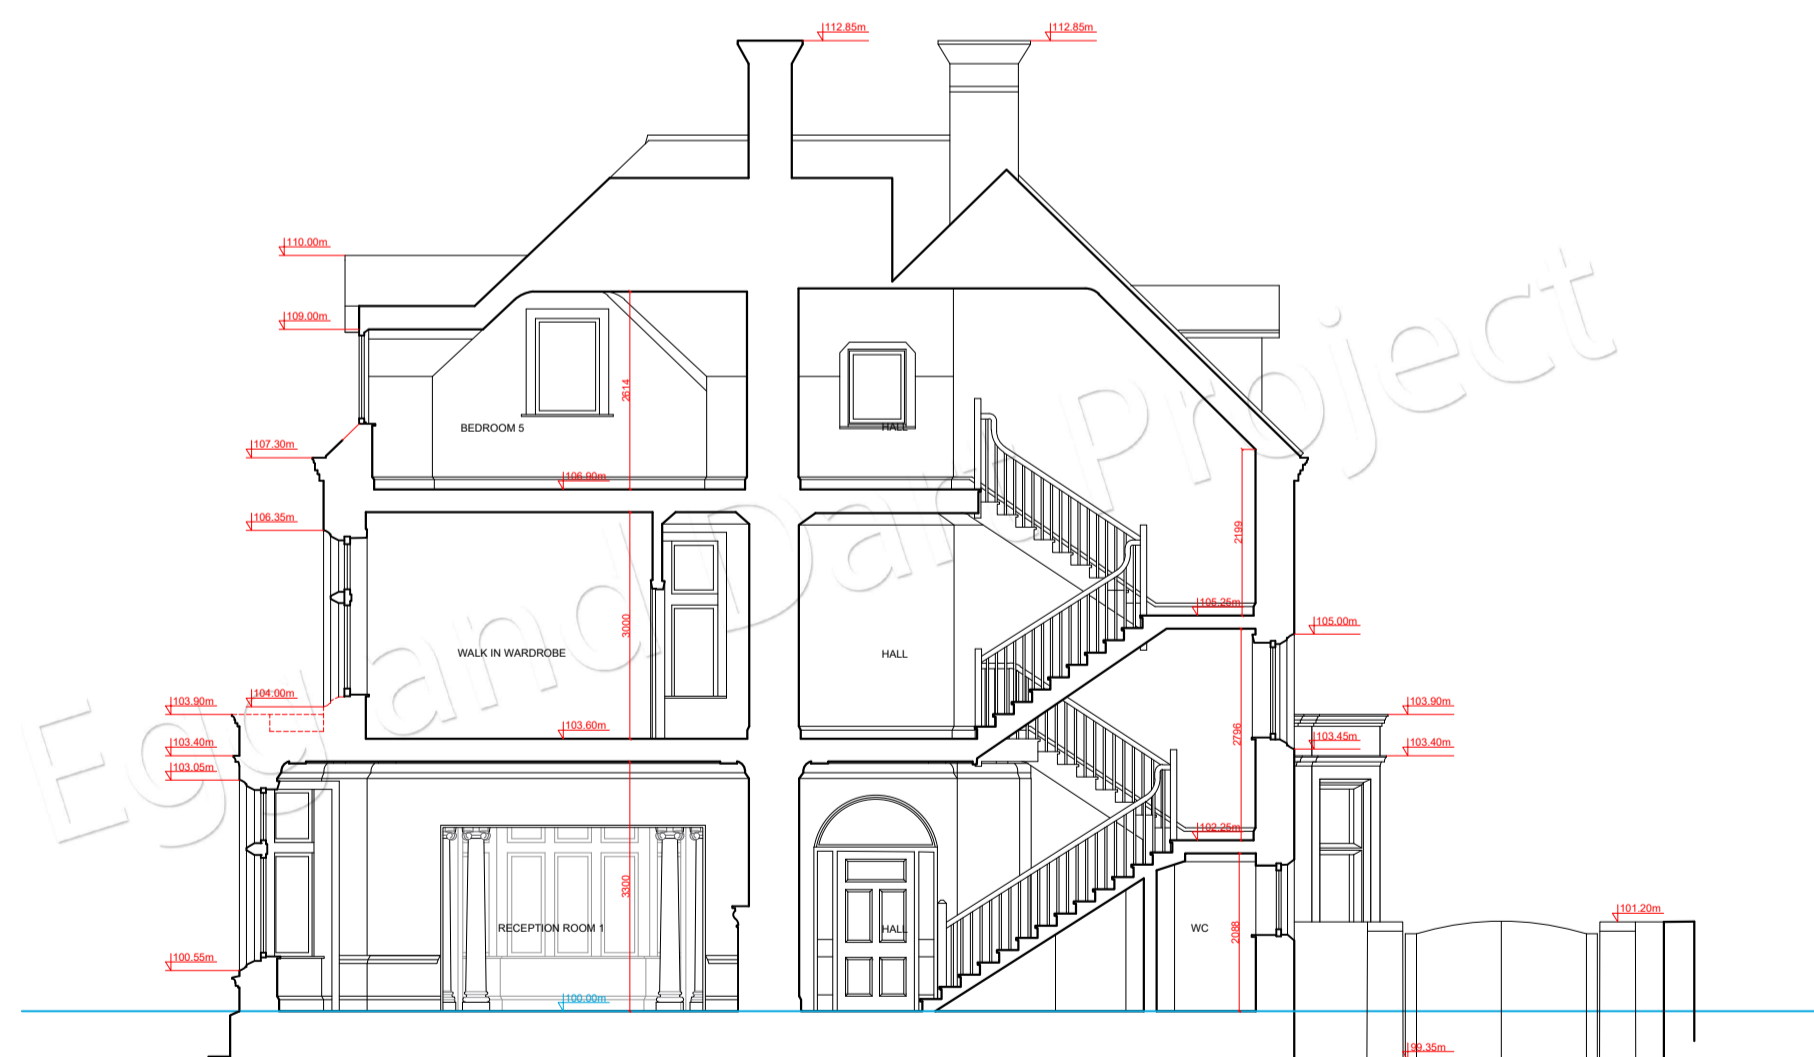

SECTION B-B
SCALE: 1:100

 


LEGEND:
 - - - - - parts of building/site with no access for survey
 - - - - - presumed boundary line

Shrewsbury Road,
 Ballsbridge,
 Dublin 4

Title: Section A-A,
 Section B-B

Sheet:	Scale:	Date:	File No:
5 (A1)	1 : 100	16/05/22	145/05/22

Surveyed and drawn by : Egg & Dart Project

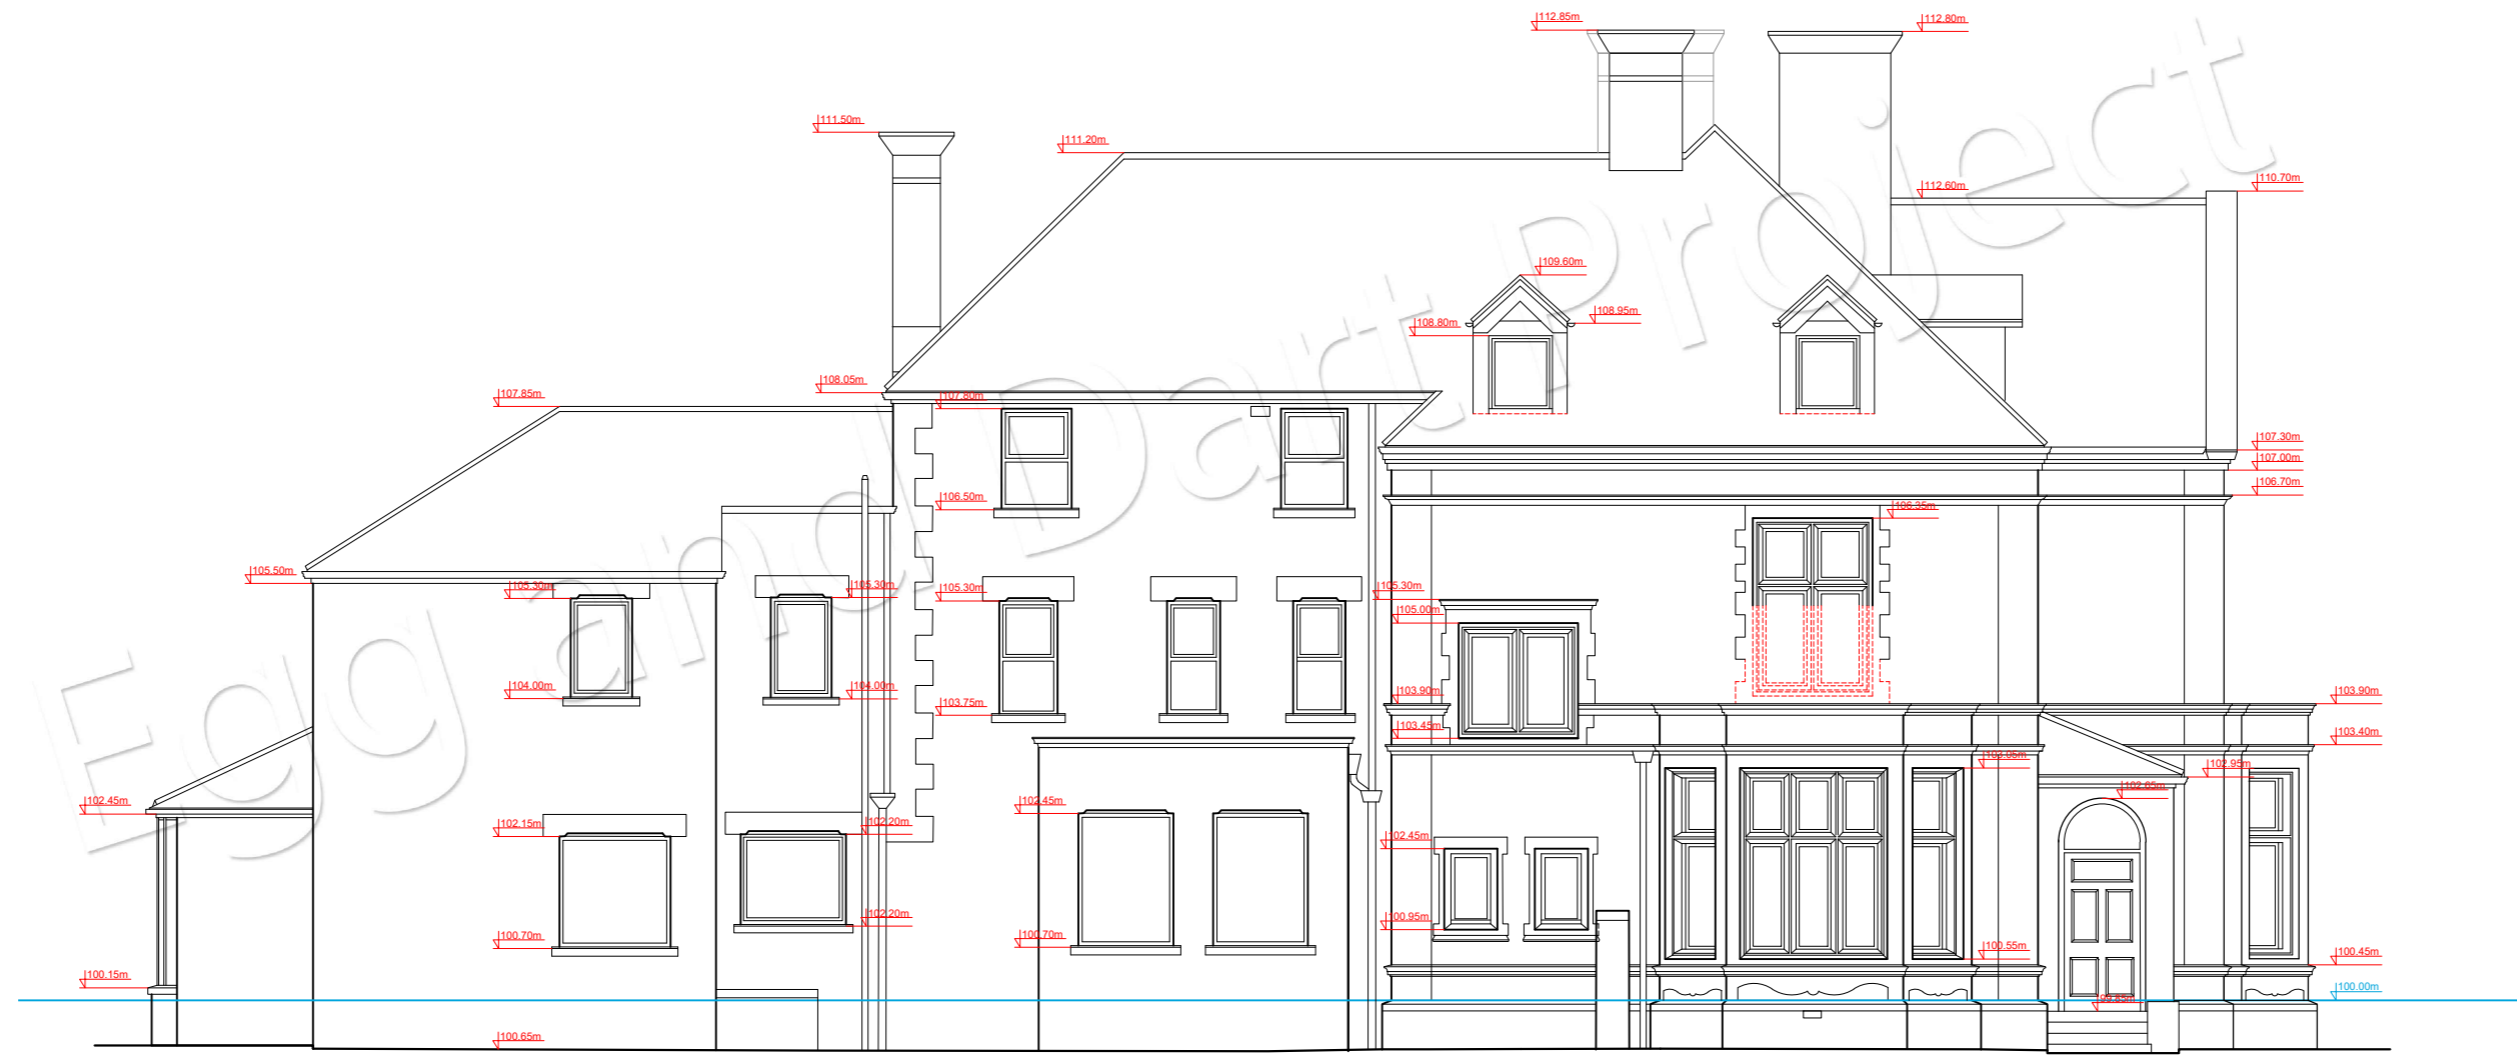

SOUTH ELEVATION
SCALE: 1:100



NORTH ELEVATION
SCALE: 1:100