




SITE PLAN
SCALE: 1:200

 


LEGEND:
--- parts of buildingsite
with no access for
survey

St. Joseph's
Presentation Convent,
Lucan,
Co. Dublin

| TITLE: Site plan | | | |
|--|---------|----------|-----------|
| Sheet | Scale | Date | File No. |
| 1(A1) | 1 : 200 | 23.09.19 | 115/04/19 |
| Surveyed and drawn by : Egg & Dart Project | | | |

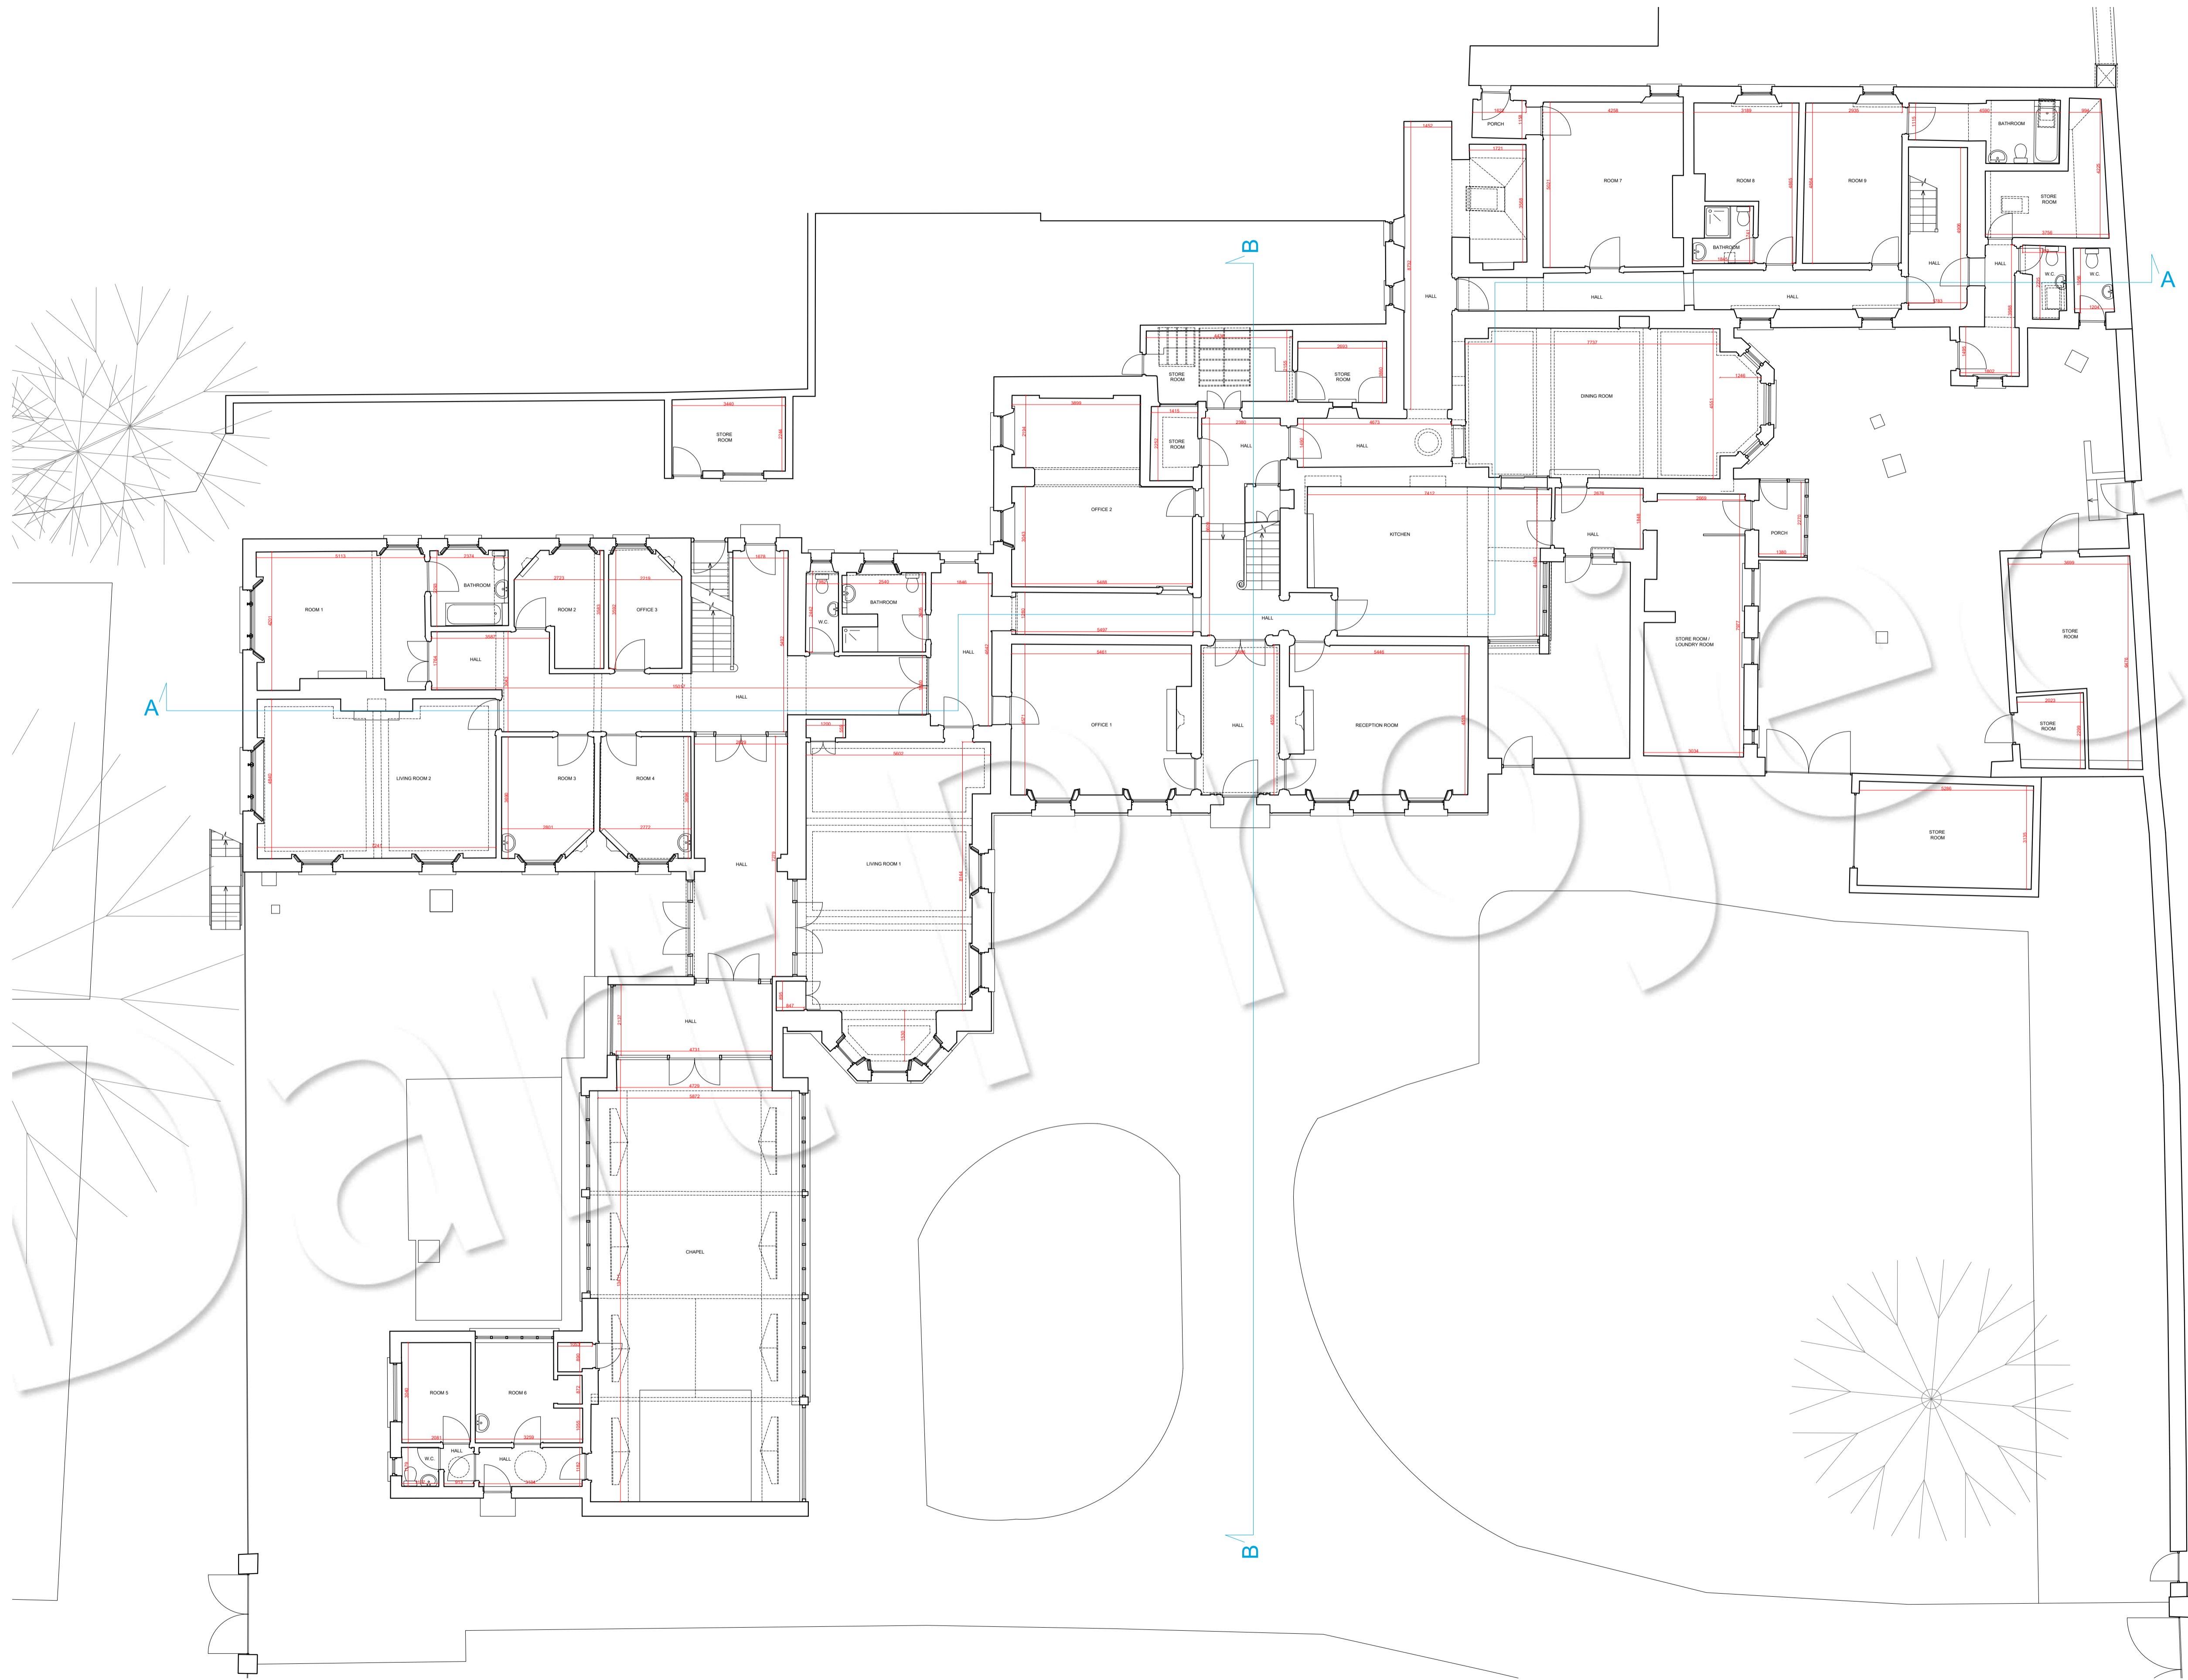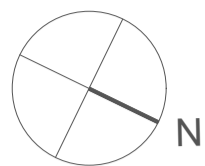


GROUND FLOOR PLAN
SCALE: 1:100

 

LEGEND:
--- parts of building/site with no access for survey

St. Joseph's
Presentation Convent,
Lucan,
Co. Dublin

| | | | |
|--|---------|----------|-----------|
| TITLE: Ground floor plan | | | |
| Sheet: | Scale: | Date: | File No: |
| 3(A1) | 1 : 100 | 23.09.19 | 115/04/19 |
| Surveyed and drawn by : Egg & Dart Project | | | |

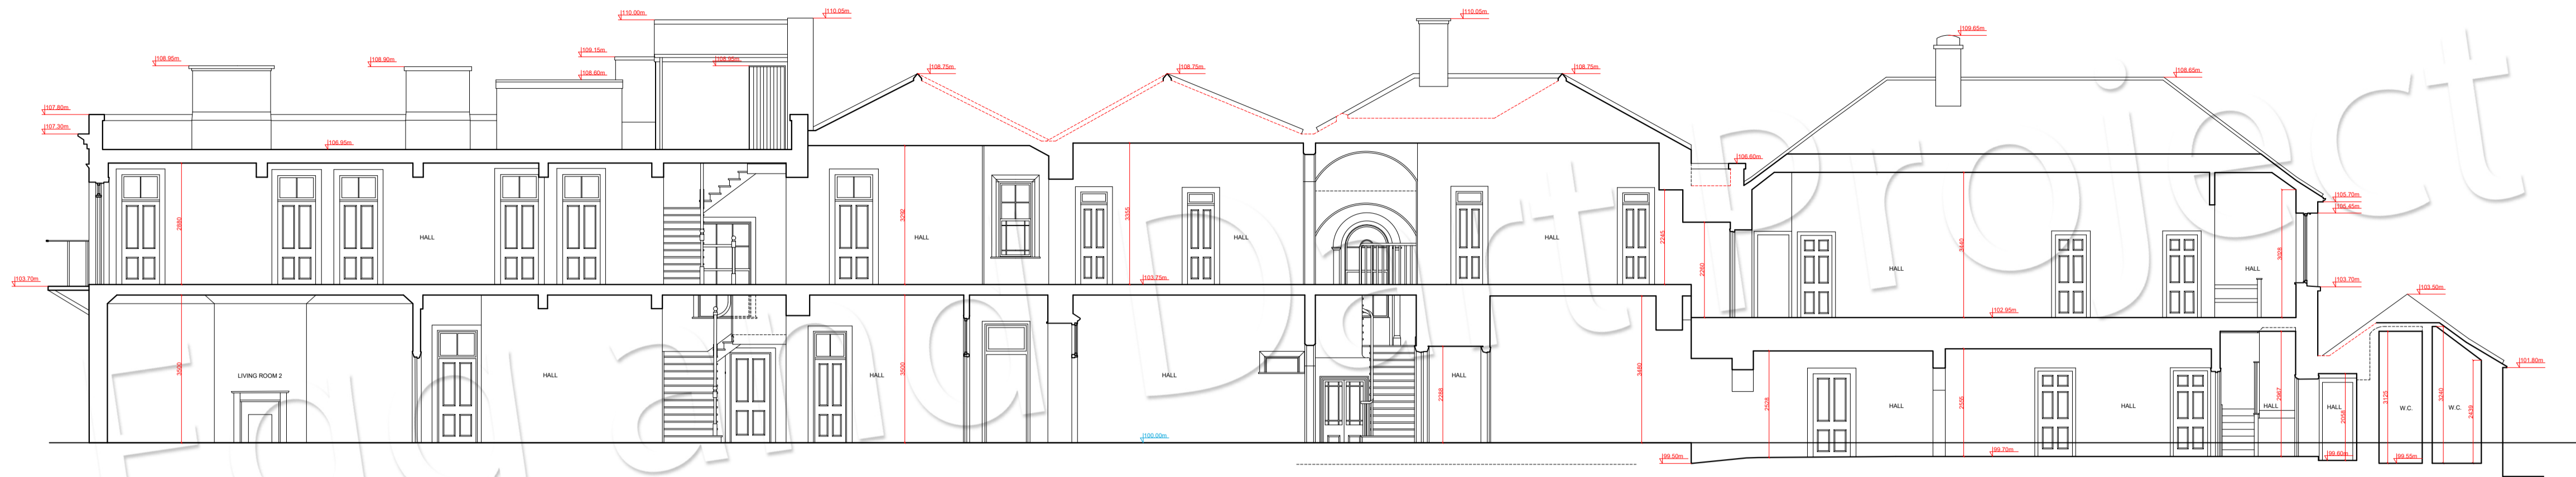

SECTION A-A PLAN
SCALE: 1:100



SECTION B-B PLAN
SCALE: 1:100




FRONT ELEVATION
SCALE: 1:100


LEGEND:
--- parts of building/site with no access for survey

St. Joseph's
Presentation Convent,
Lucan,
Co. Dublin


| | | | |
|--|---------|----------|-----------|
| TITLE: Section A-A, Section B-B, Front elevation | | | |
| Sheet: | Scale: | Date: | File No: |
| 8(A1) | 1 : 100 | 23.09.19 | 115/04/19 |
| Surveyed and drawn by : Egg & Dart Project | | | |

 


NORTH SIDE ELEVATION
SCALE: 1:100

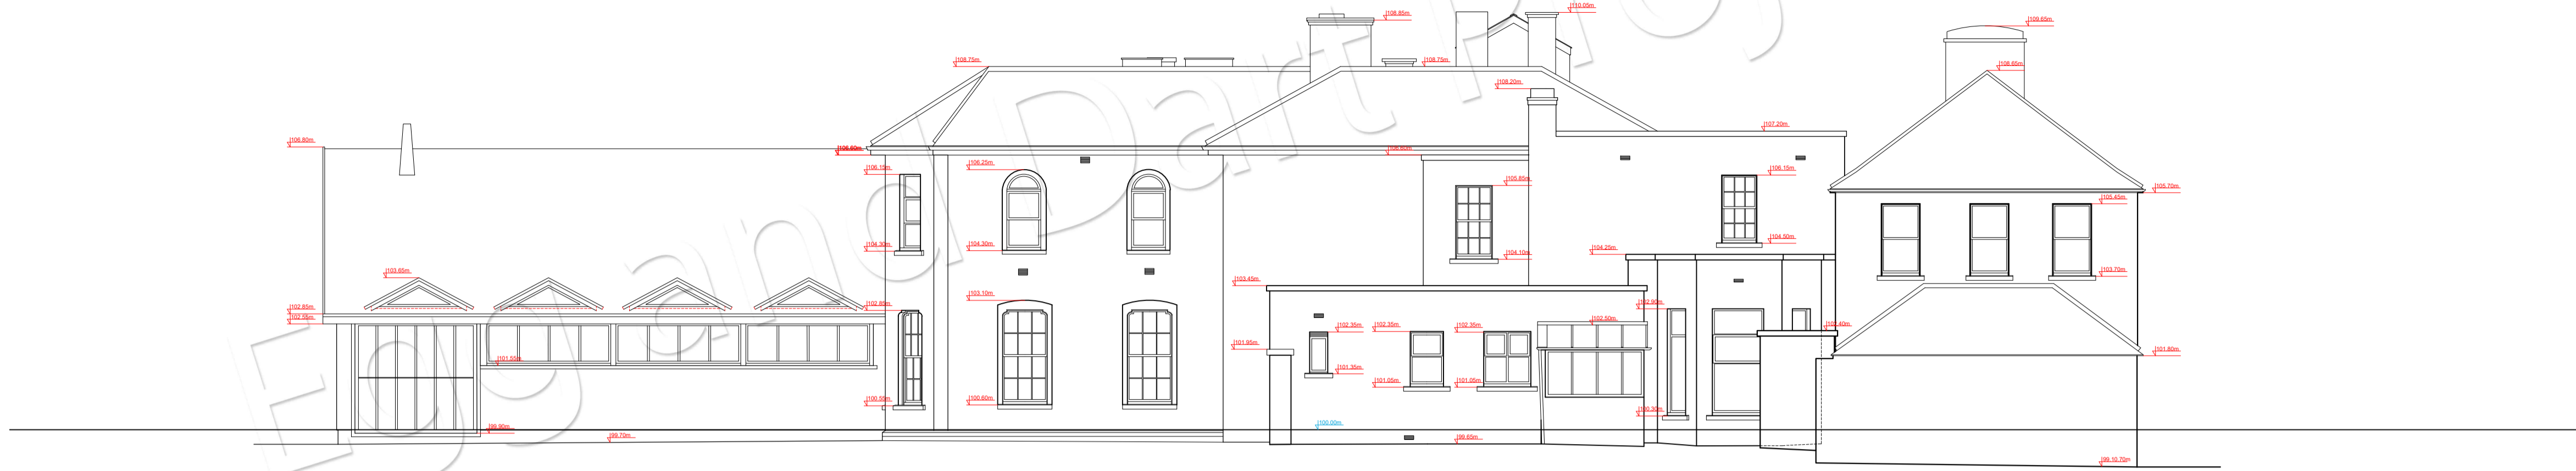

REAR ELEVATION
SCALE: 1:100

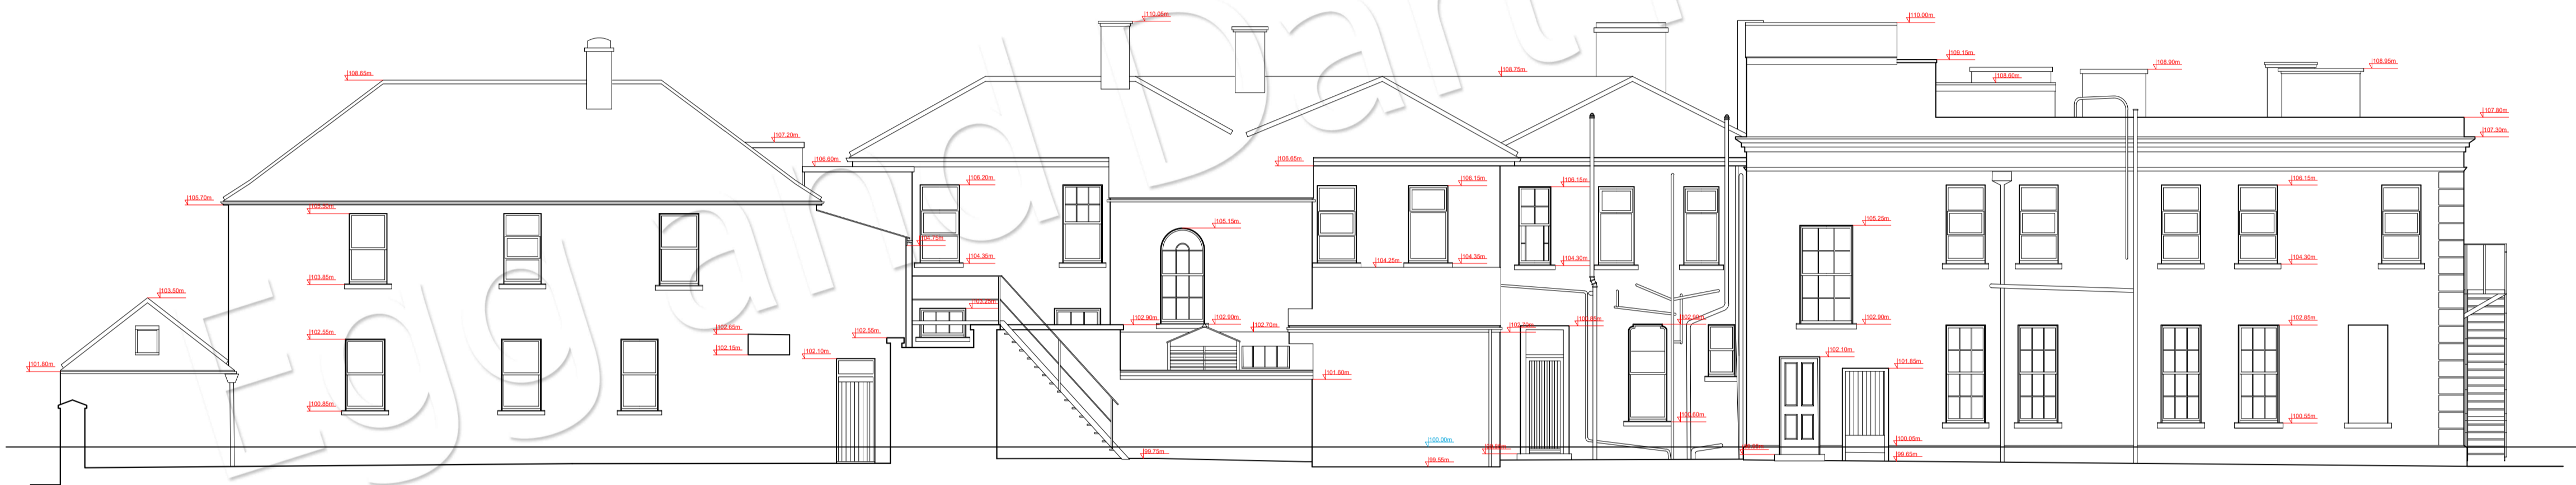

SOUTH SIDE ELEVATION
SCALE: 1:100

 

LEGEND:
--- parts of building/site with no access for survey

St. Joseph's
Presentation Convent,
Lucan,
Co. Dublin

| | | | |
|---|---------|----------|-----------|
| TITLE: North side elevation, Rear elevation, South side elevation | | | |
| Sheet: | Scale: | Date: | File No: |
| 9(A1) | 1 : 100 | 23.09.19 | 115/04/19 |
| Surveyed and drawn by : Egg & Dart Project | | | |