


GROUND FLOOR PLAN
SCALE: 1:100

 


LEGEND: - - - parts of building site with no access for survey


Wigmore's Homestyle,
The Long Mile Centre
109-112
Long Mile Rd,
Walkinstown,
Dublin 12.

Title: Ground floor plan
Sheet: 2 (A0) | Scale: 1:100 | Date: 02/12/22 15:12/22
Surveyed and drawn by: Egg & Dart Project


SECTION A-A
SCALE: 1:100

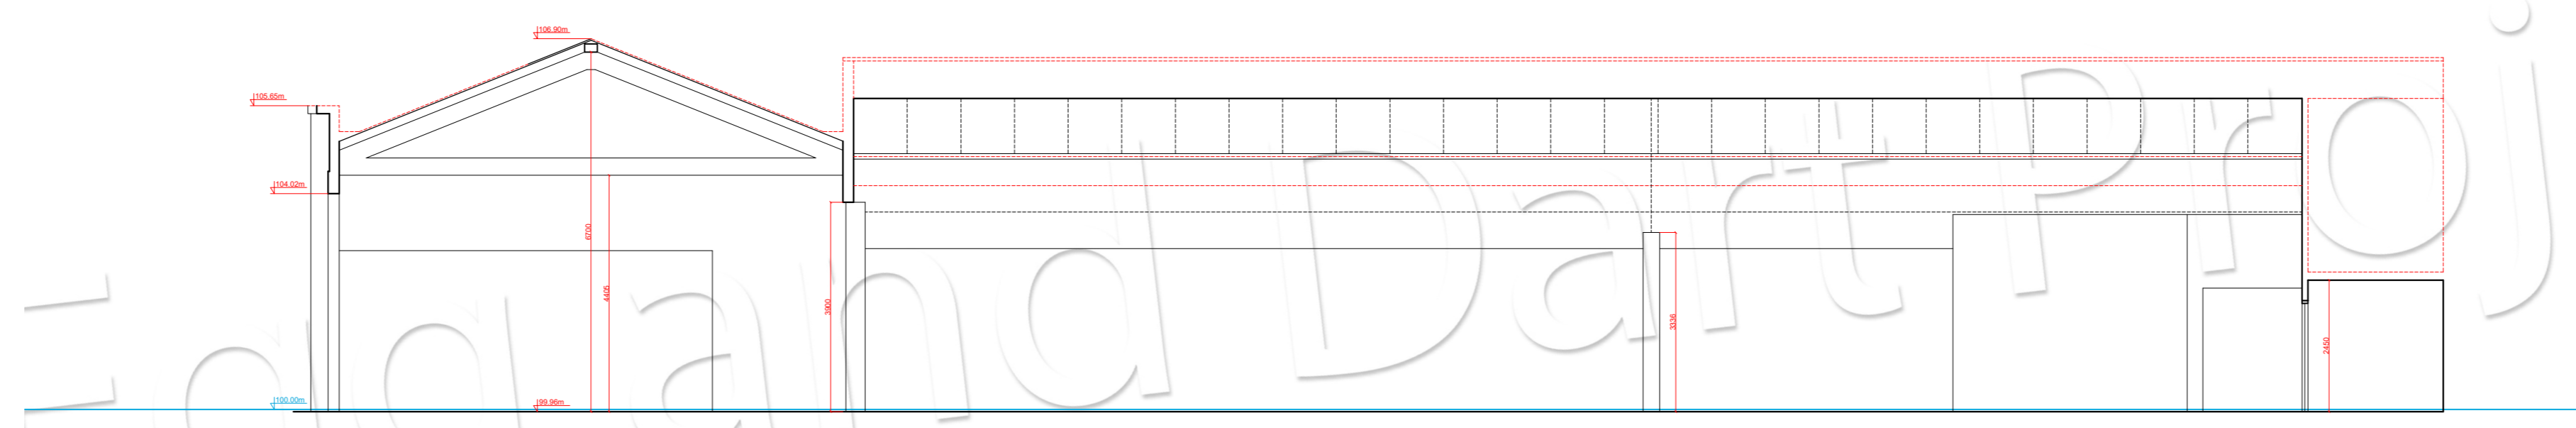


SECTION B-B
SCALE: 1:100

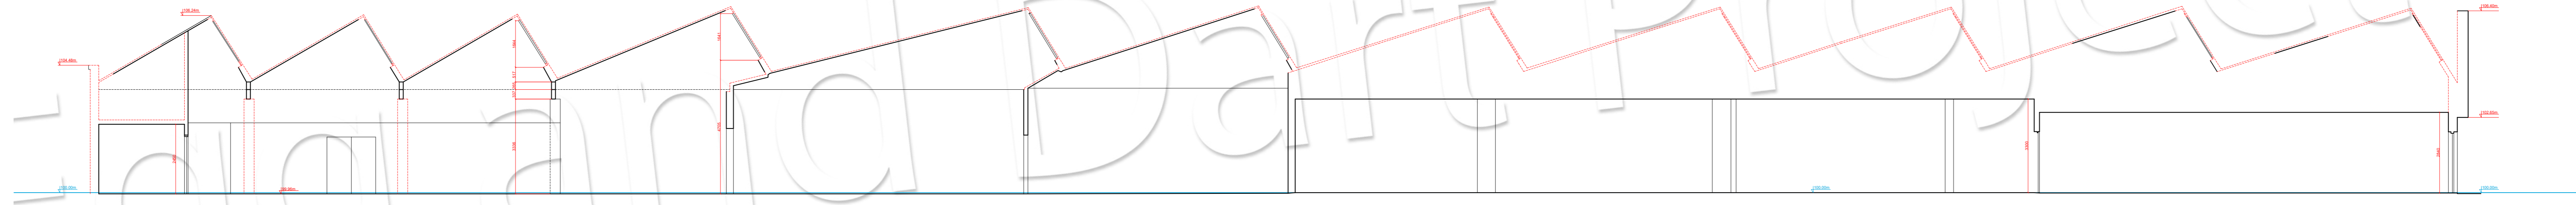



FRONT ELEVATION
SCALE: 1:100

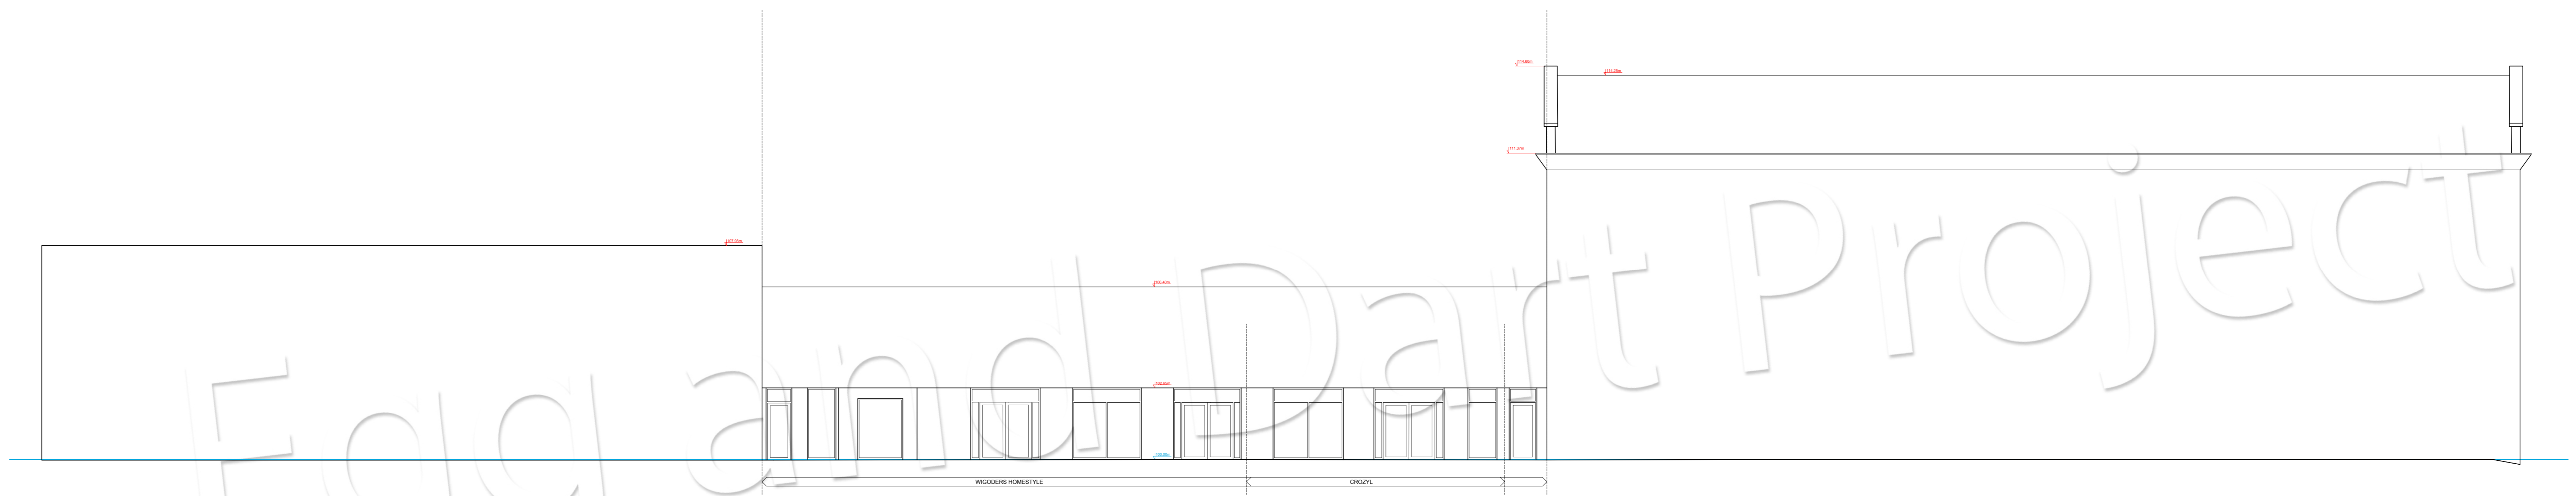

SIDE ELEVATION
SCALE: 1:100

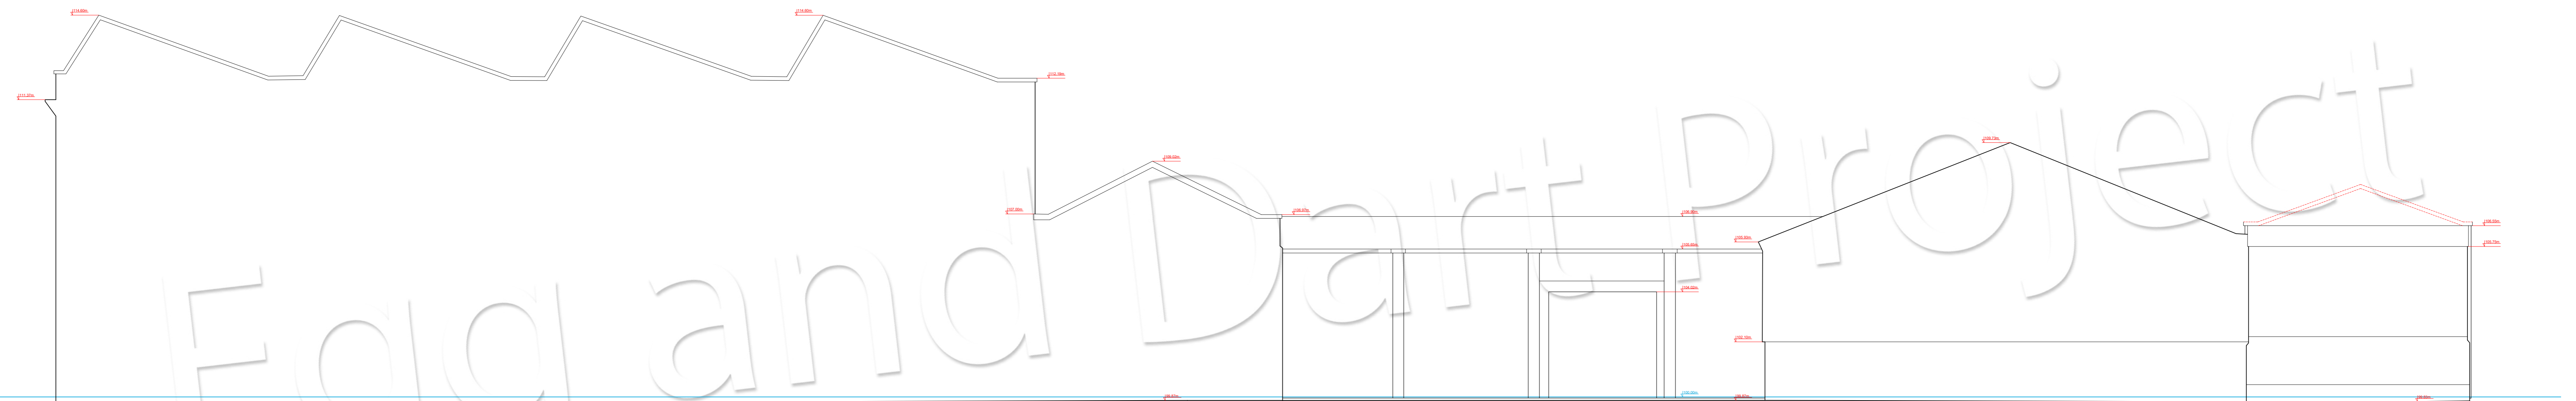

REAR ELEVATION
SCALE: 1:100

 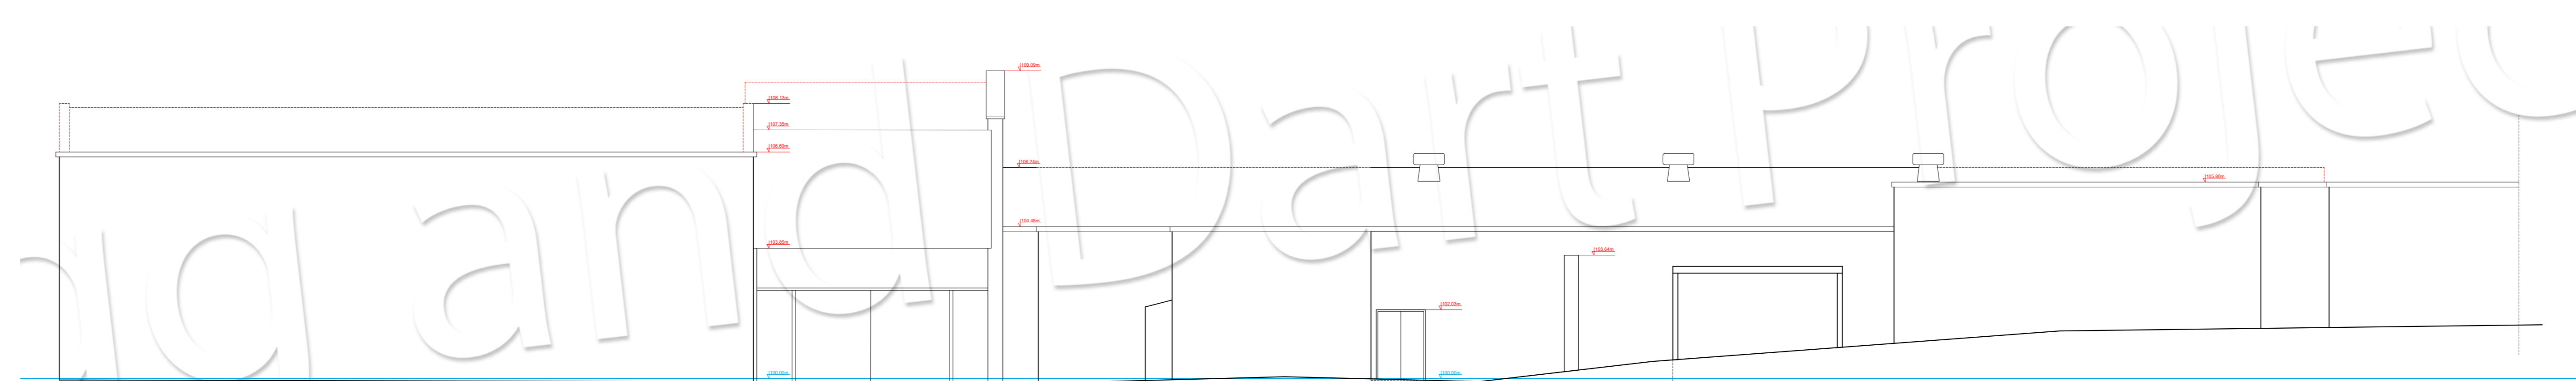

LEGEND: - - - - - parts of building site with no access for survey

Wigglers Homestyle,
The Long Mile Centre
109-112
Long Mile Rd,
Walkinstown,
Dublin 12.

Title: Section A-A,
Section B-B,
Elevations
Sheet: 4 (A0) | Scale: 1:100 | Date: 02/12/22 | File No: 15112/22
Surveyed and drawn by: Egg & Dart Project