



PLAN

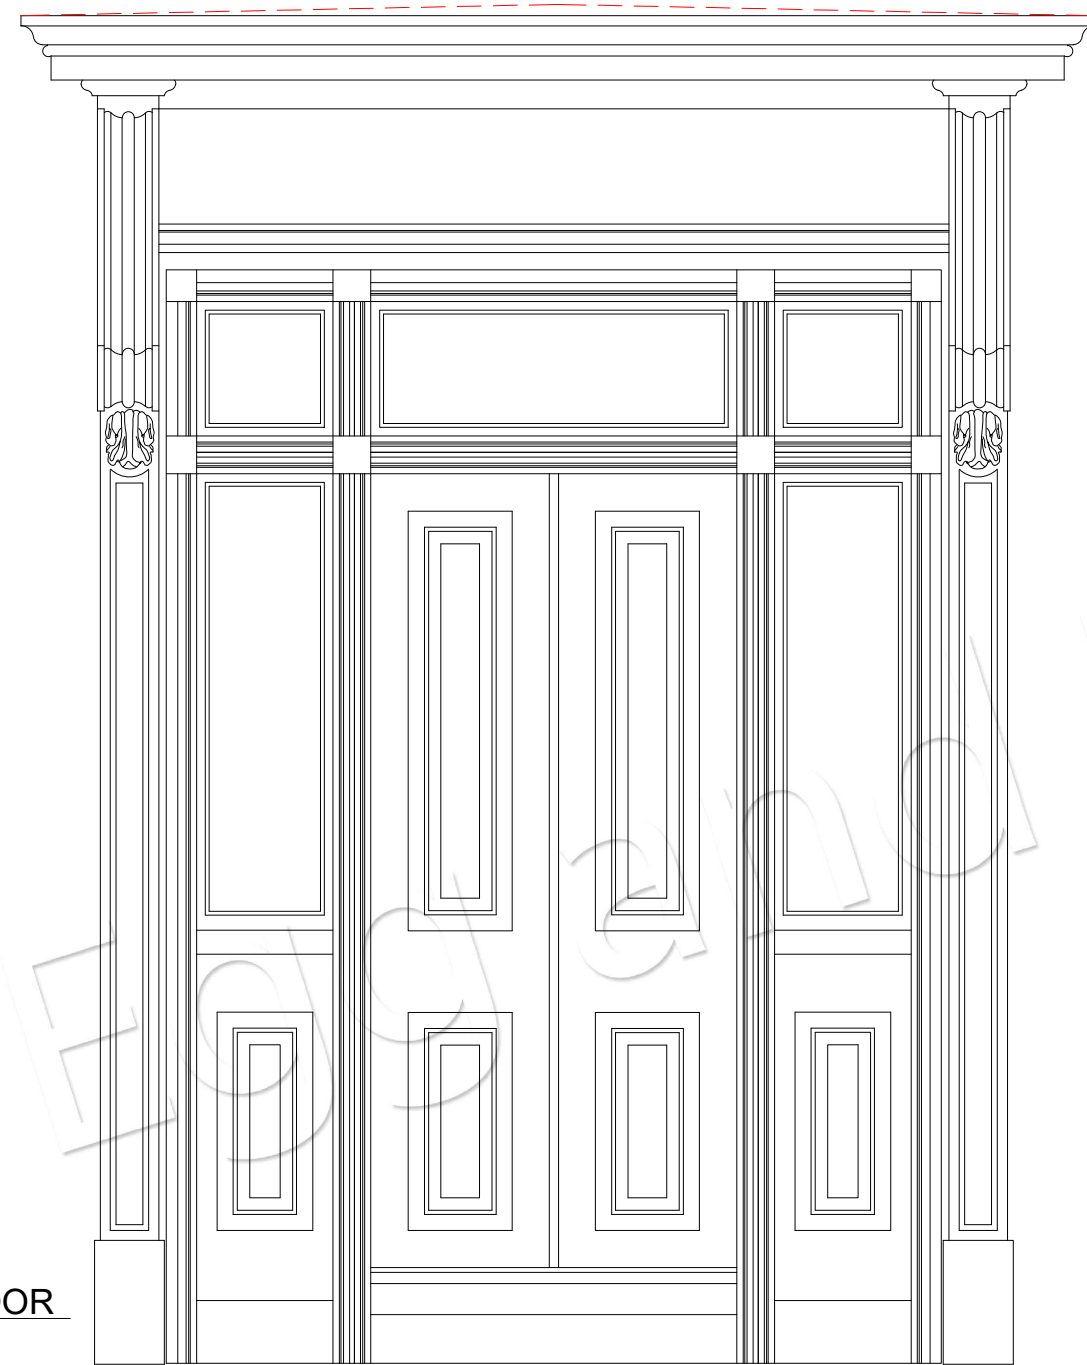


ENTRANCE DOOR  
SCALE: 1:25

ELEVATION

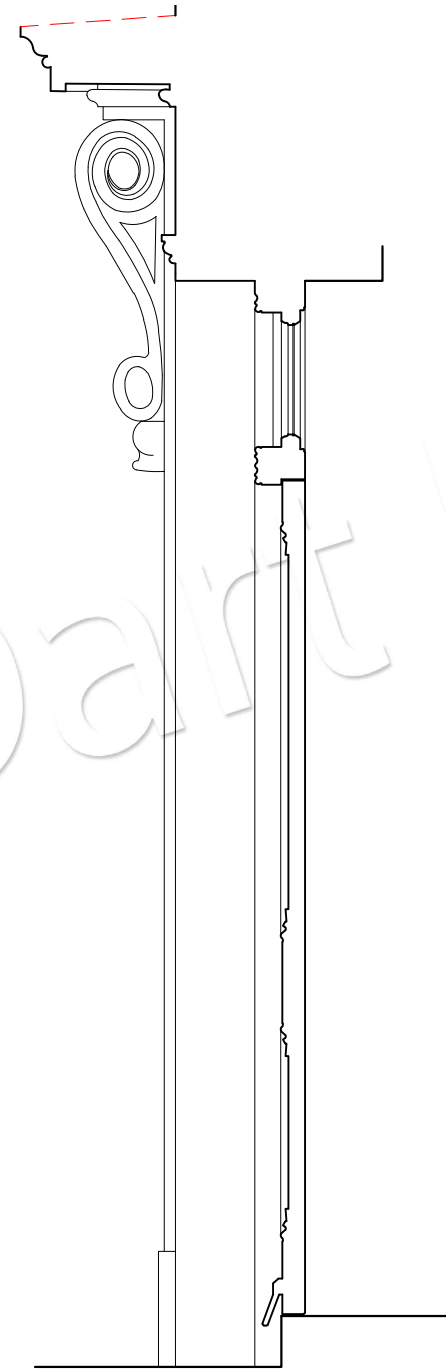

SECTION

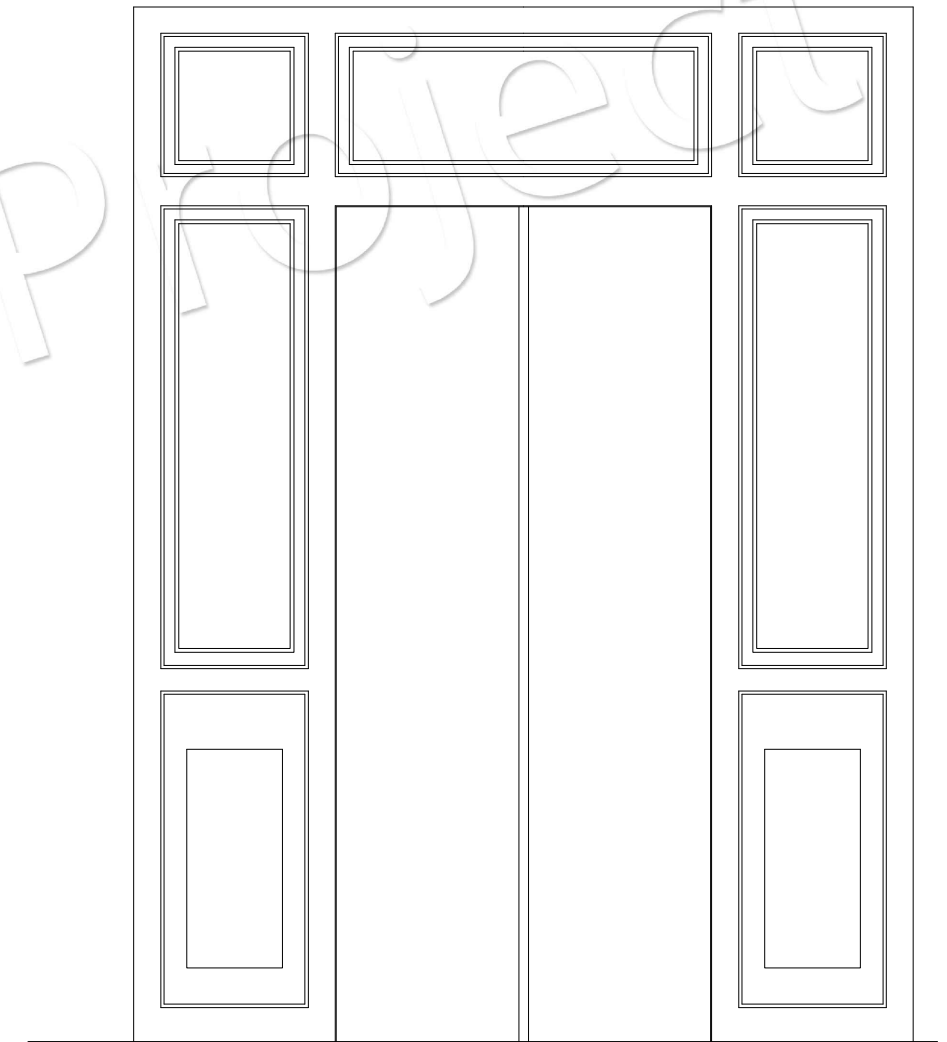

ELEVATION

LEGEND:

--- parts of building with no access for survey



Cabinteely, Dublin 18  
Tel: 0857505574  
E-mail: info@egganddartproject.com


NOTE: The survey of the Structure is based on a combination of electronic survey and taped measurement.  
All levels shown are relative to arbitrary datum  
All the dimensions should be checked before commencing work

1 Clarinda Park  
East,  
Dublin 4,  
Dun Laoghaire,  
Dublin



TITLE: Entrance door

Sheet:	Scale:	Data:	File No:
1 (A3)	1 : 20	16.10.'18	101/10/18



Surveyed and drawn by : Egg & Dart Project

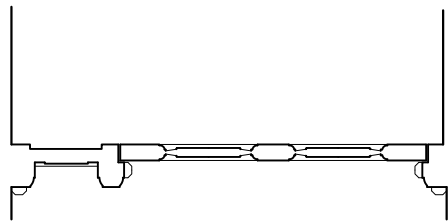

PLAN

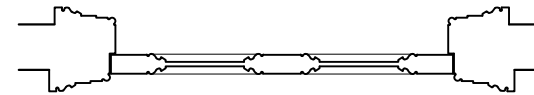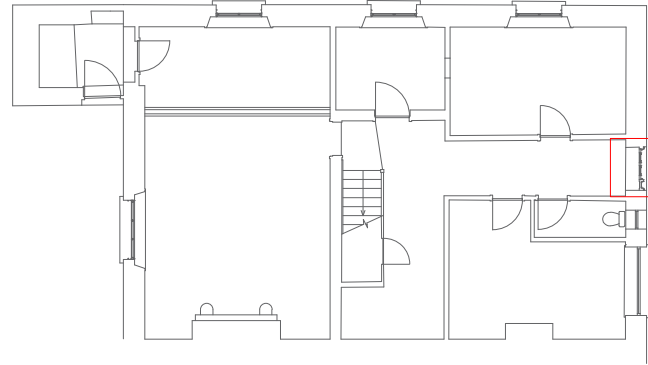


PLAN

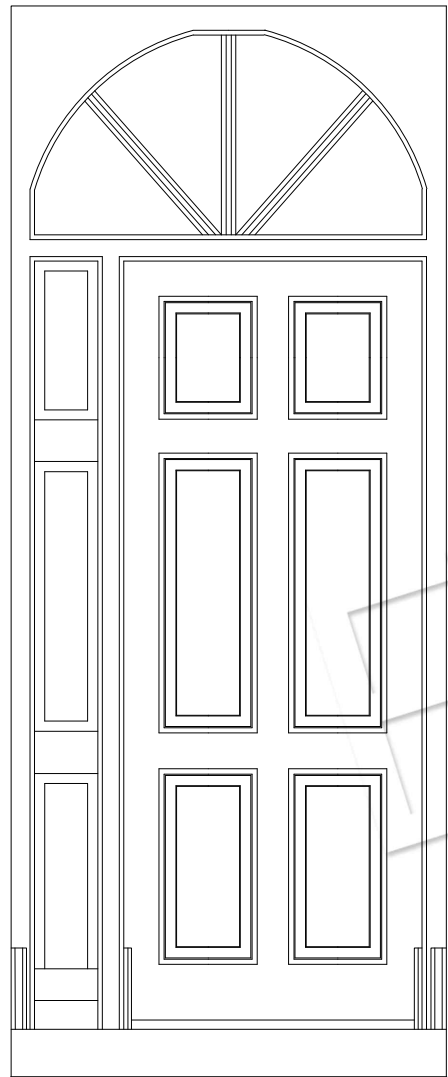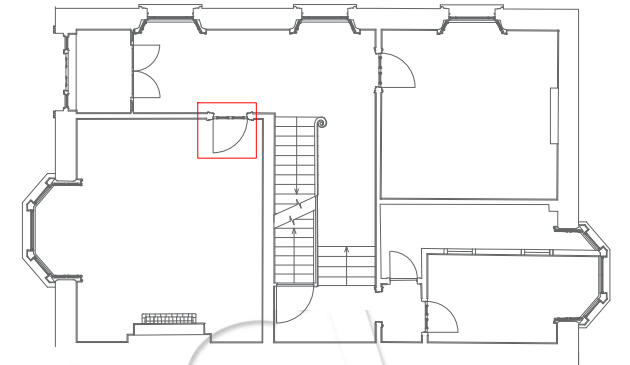


ELEVATION


SITE ENTRANCE - DOOR  
SCALE: 1:20

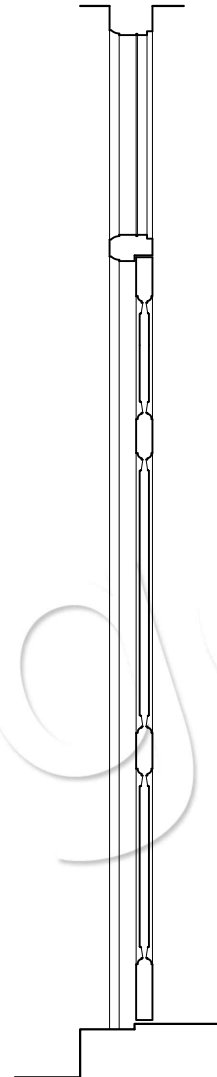

SECTION

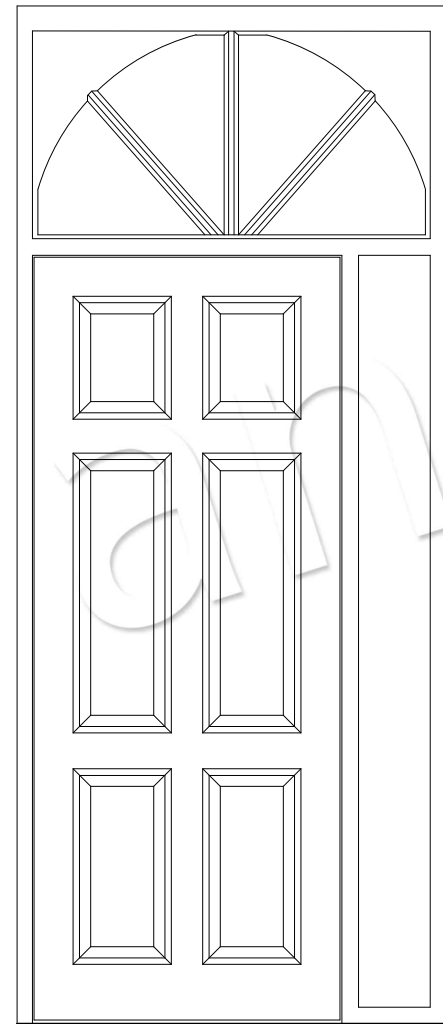


ELEVATION

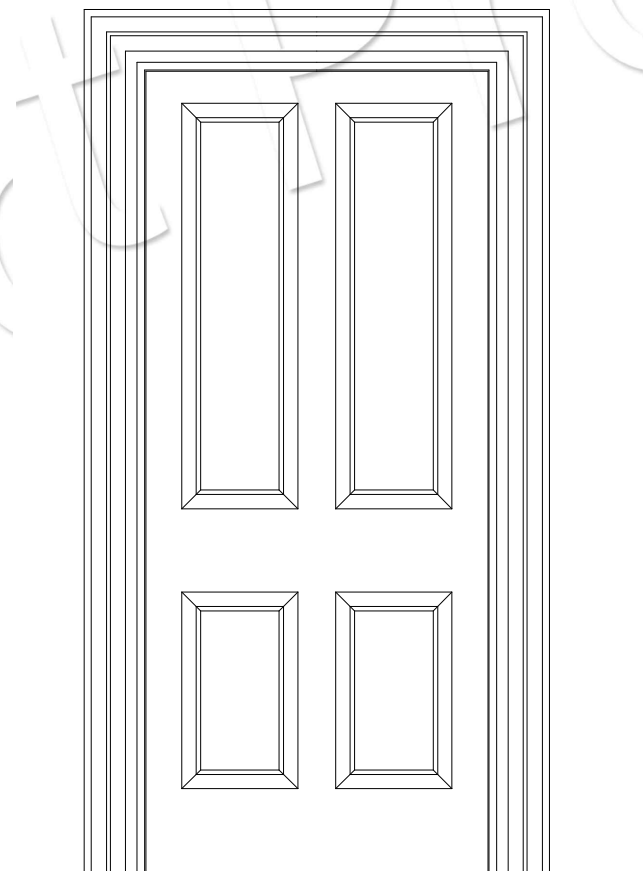


ELEVATION

INTERIOR DOOR  
SCALE: 1:20

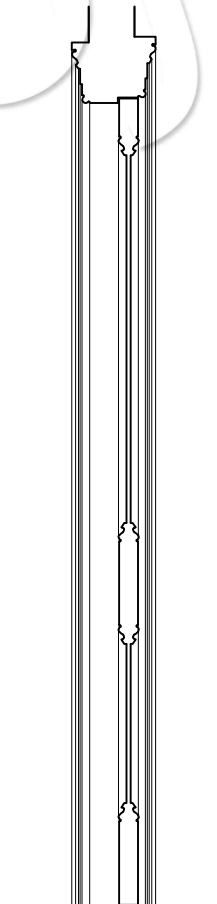

SECTION

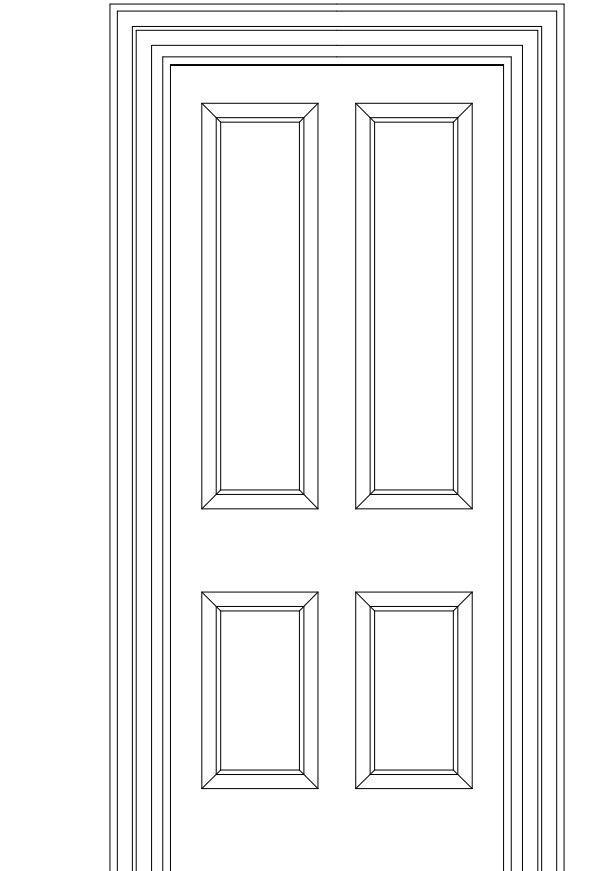

ELEVATION



Cabinteely, Dublin 18  
Tel: 0857505574  
E-mail: info@egganddartproject.com

NOTE: The survey of the Structure is based on a combination of electronic survey and taped measurement.  
All levels shown are relative to arbitrary datum  
All the dimensions should be checked before commencing work








1 Clarinda Park  
East,  
Dublin 4,  
Dun Laoghaire,  
Dublin

TITLE: Site entrance door.  
Interior door

Sheet:	Scale:	Data:	File No:
2 (A3)	1 : 20	16.10.'18	101/10/18

Surveyed and drawn by : Egg & Dart Project

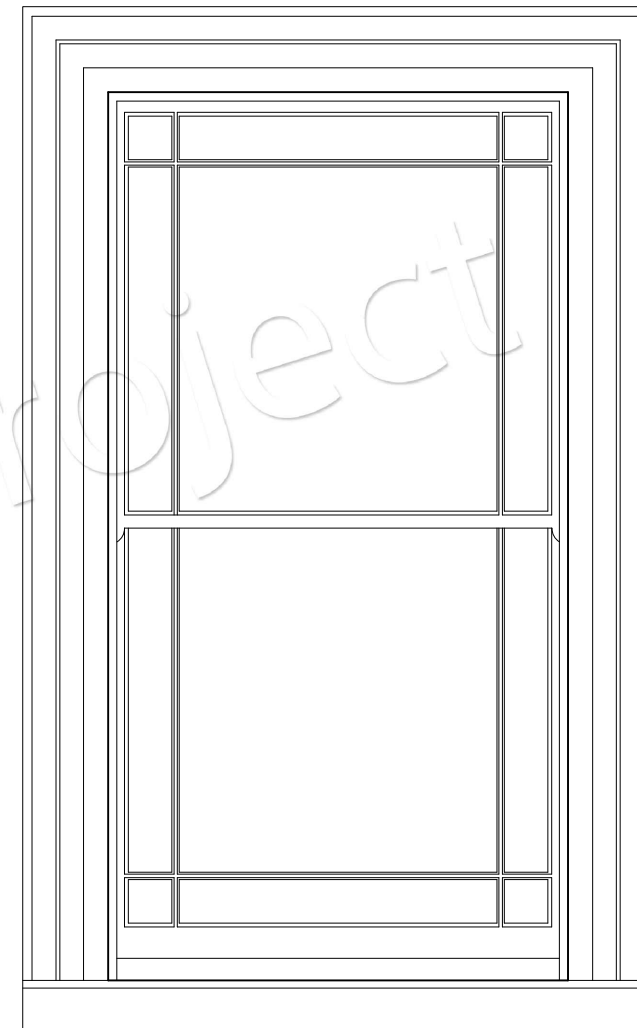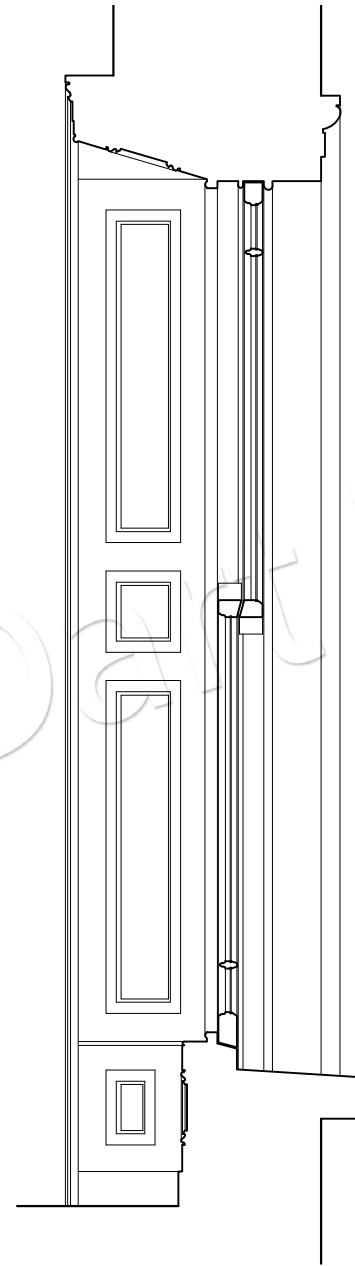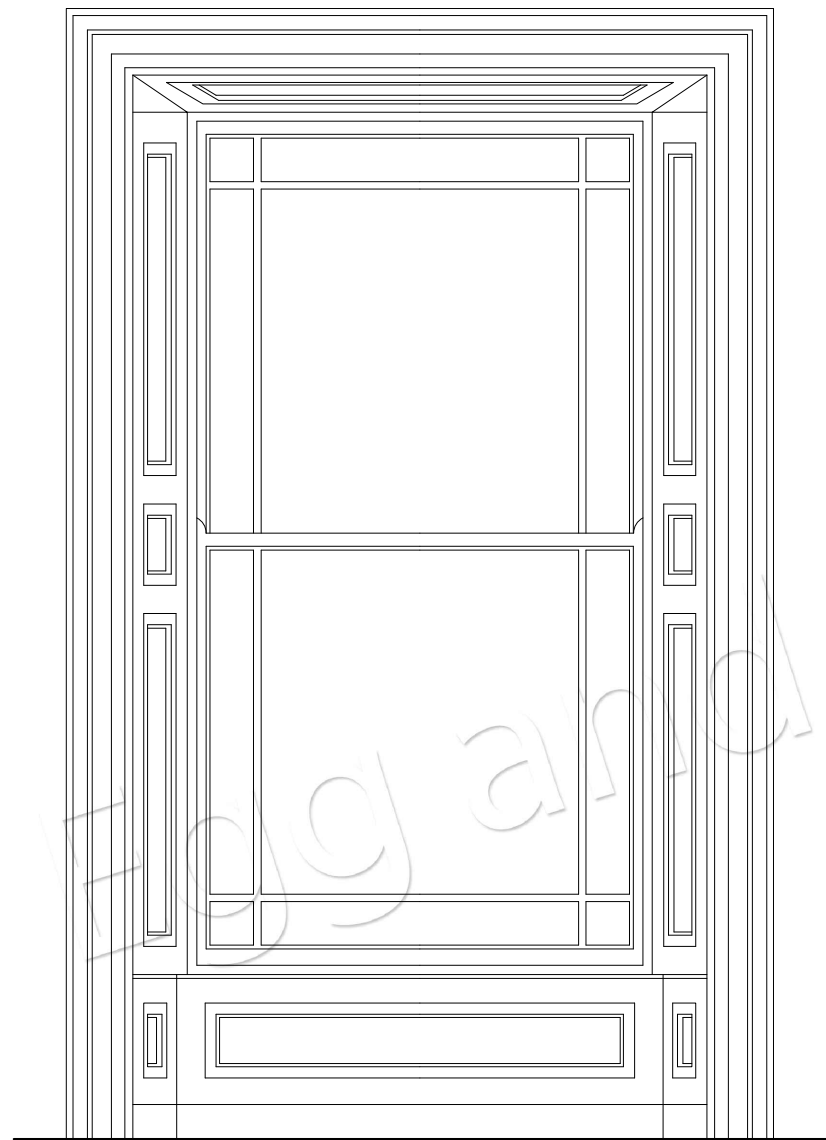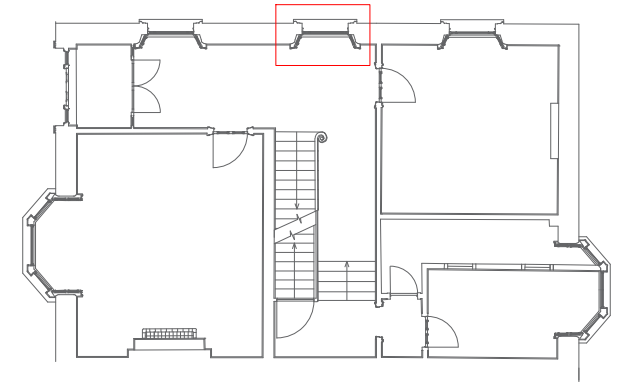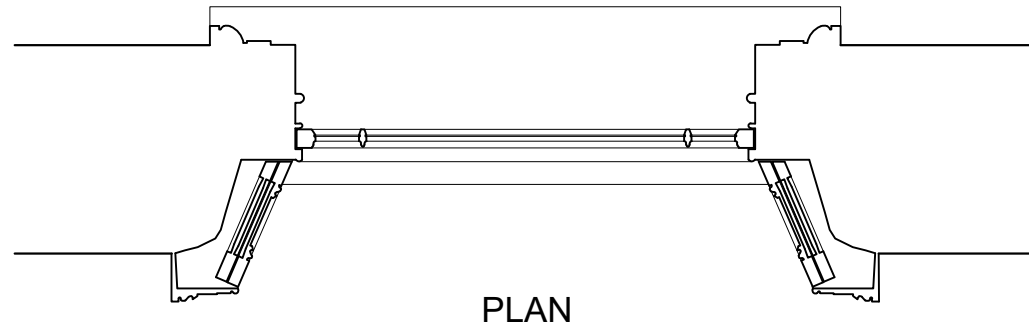

SASH WINDOW - BIG  
SCALE: 1:20

ELEVATION

SECTION

ELEVATION



Cabinteely, Dublin 18  
Tel: 0857505574  
E-mail: info@egganddartproject.com

NOTE: The survey of the Structure is based on a combination of electronic survey and taped measurement.  
All levels shown are relative to arbitrary datum  
All the dimensions should be checked before commencing work





1 Clarinda Park  
East,  
Dublin 4,  
Dun Laoghaire,  
Dublin


TITLE: Sash window - big

Sheet:	Scale:	Date:	File No:
4 (A3)	1 : 20	16.10.'18	101/10/18


Surveyed and drawn by : Egg & Dart Project

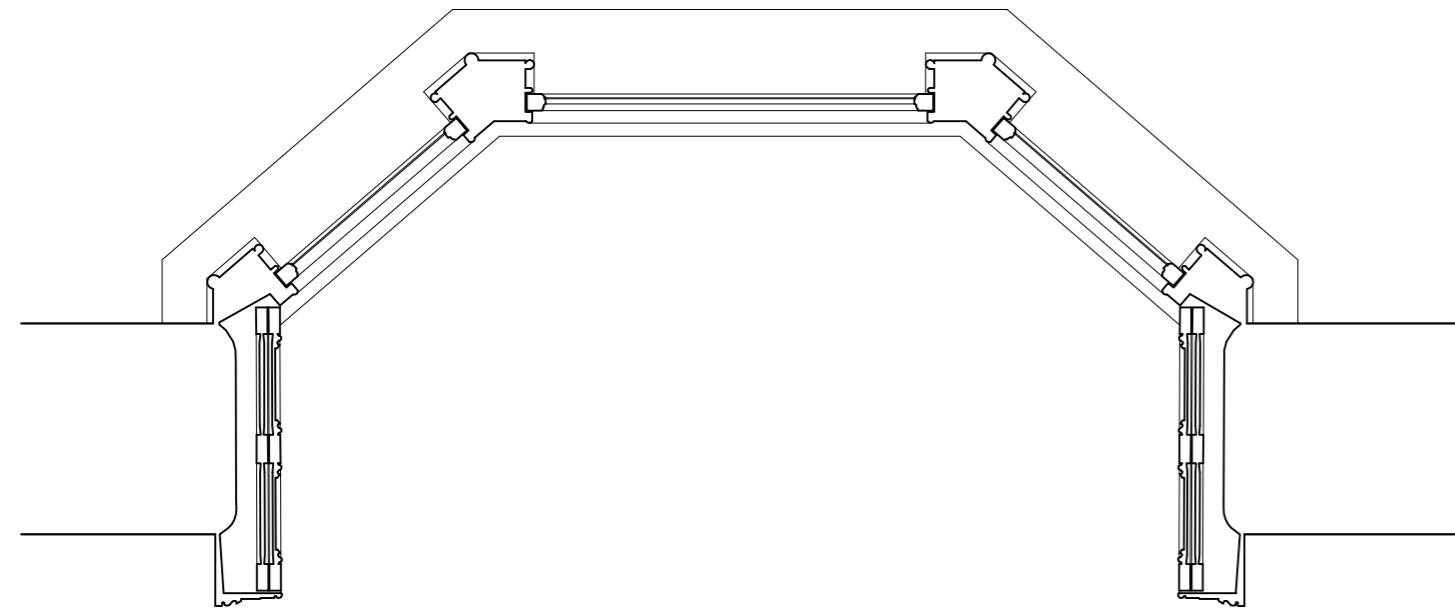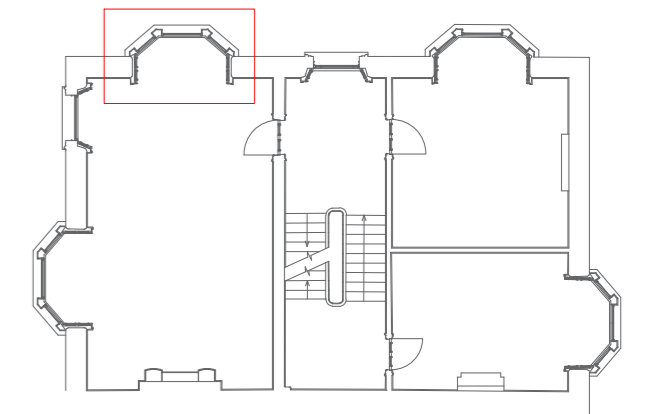

PLAN

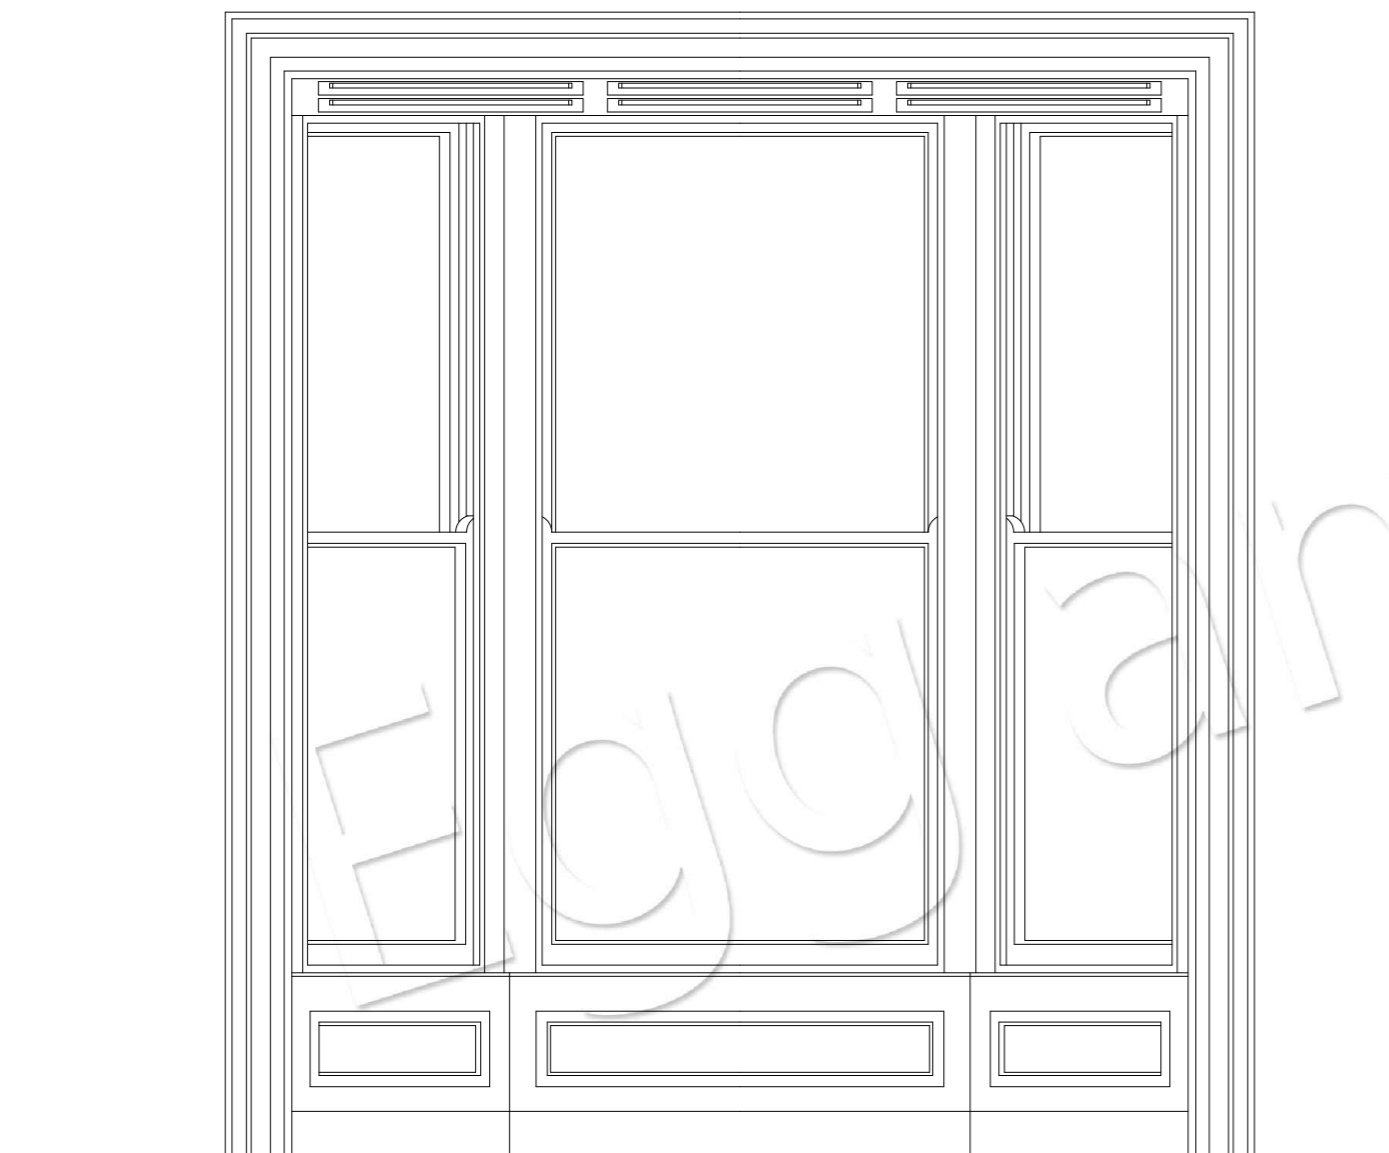

ELEVATION

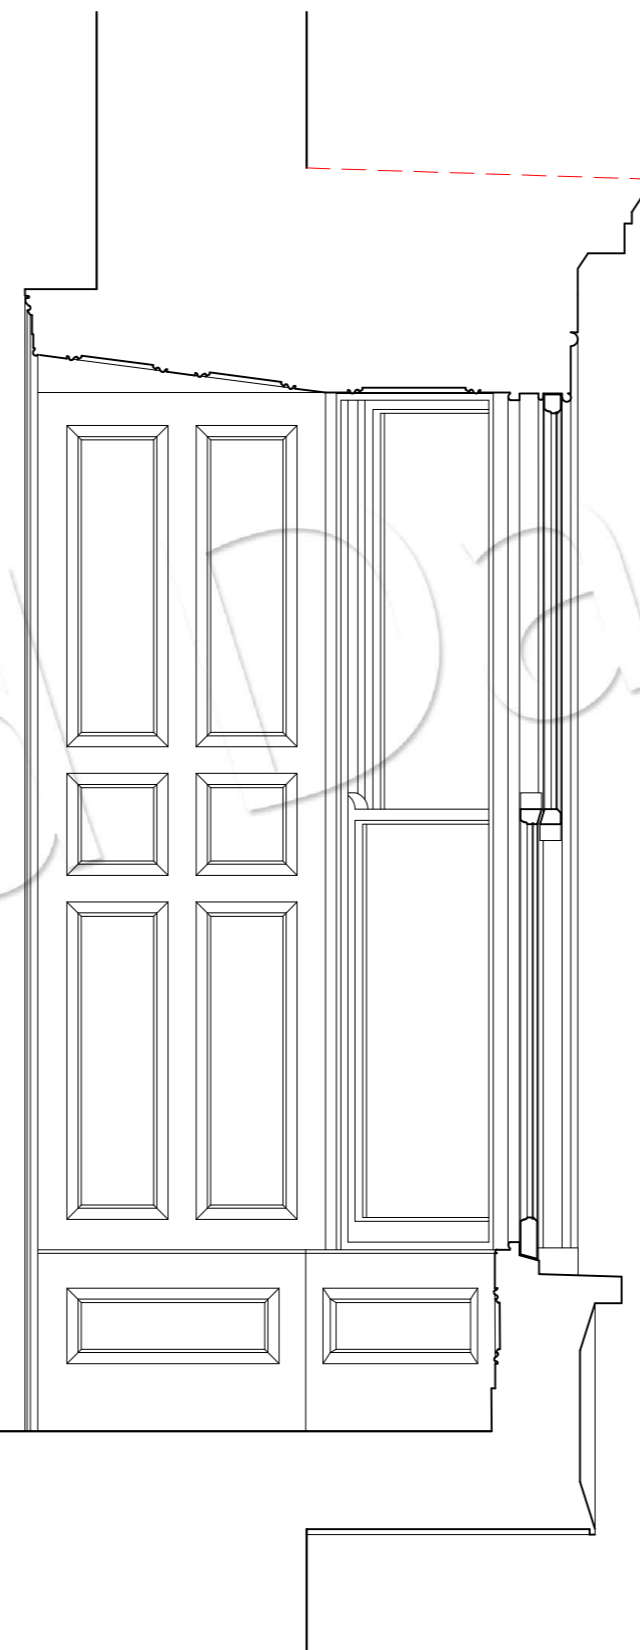

SECTION



ELEVATION

BAY WINDOW  
SCALE: 1:20



Cabinteely, Dublin 18  
Tel: 0857505574  
E-mail: info@egganddartproject.com

NOTE: The survey of the Structure is based on a combination of electronic survey and taped measurement. All levels shown are relative to arbitrary datum. All the dimensions should be checked before commencing work.




LEGEND:  
- - - - - parts of building with no access for survey

1 Clarinda Park  
East,  
Dublin 4,  
Dun Laoghaire,  
Dublin


TITLE: Bay window

Sheet:	Scale:	Data:	File No:
4 (A2)	1 : 20	16.10.18	101/10/18
Surveyed and drawn by : Egg & Dart Project			

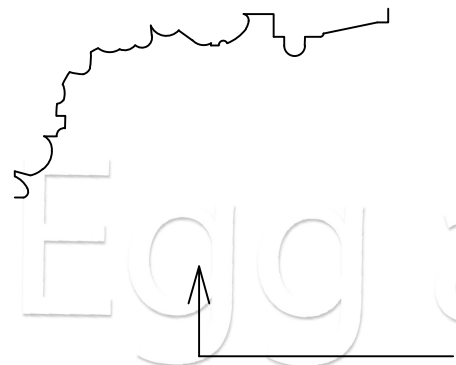


SECTION

**CORNICING TYPE 1**  
SCALE: 1:10

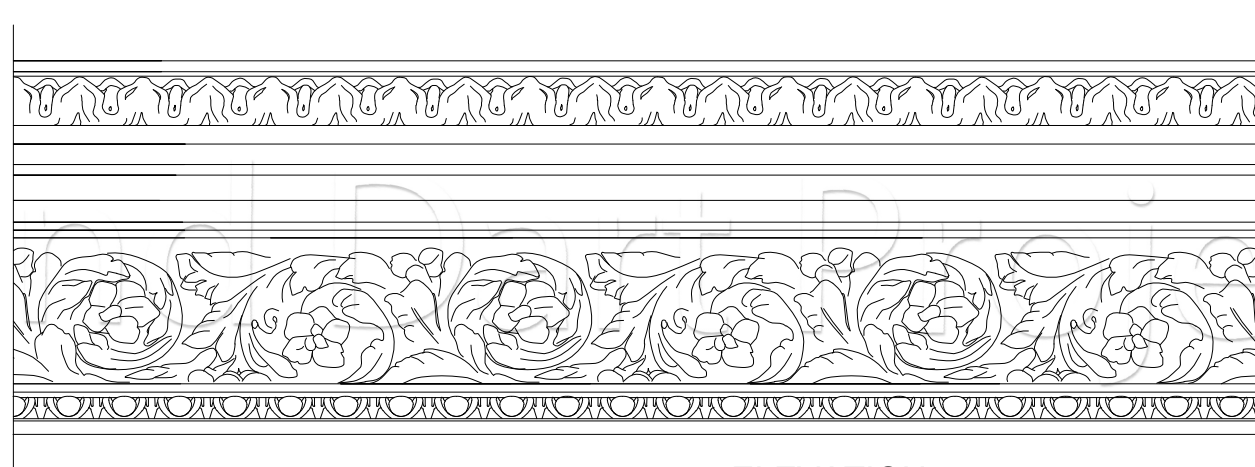

ELEVATION

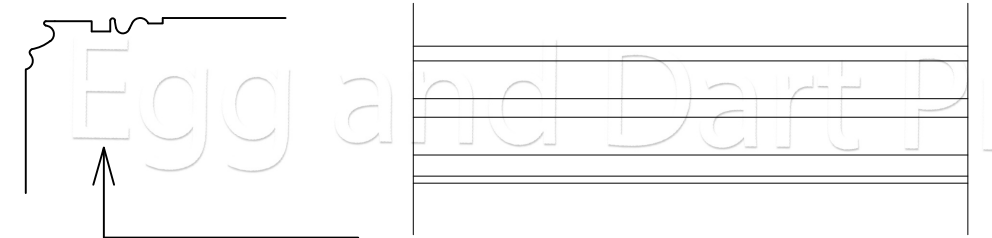


**CORNICING TYPE 4**  
SCALE: 1:10



SECTION

**CORNICING TYPE 2**  
SCALE: 1:10



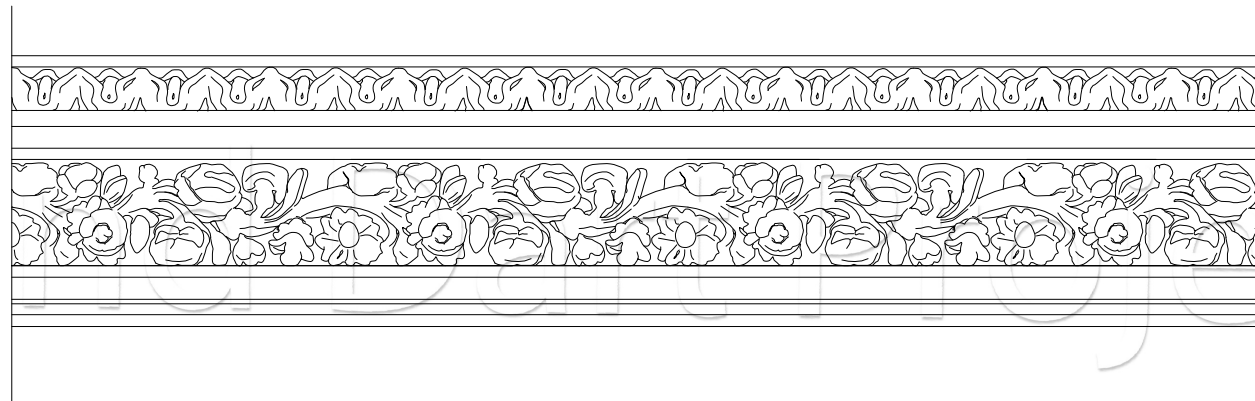


ELEVATION



SECTION

**CORNICING TYPE 3**  
SCALE: 1:10

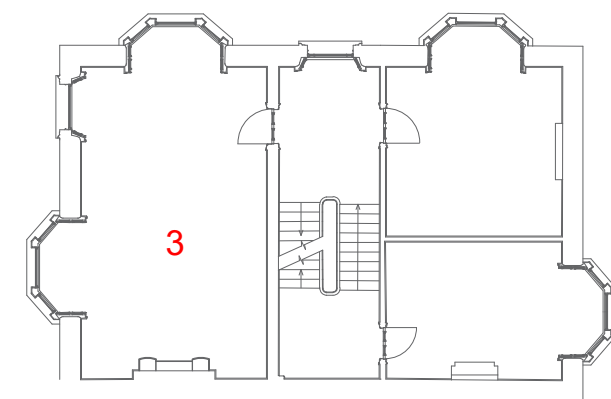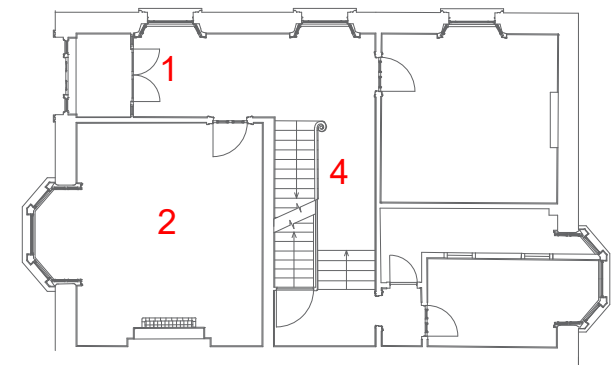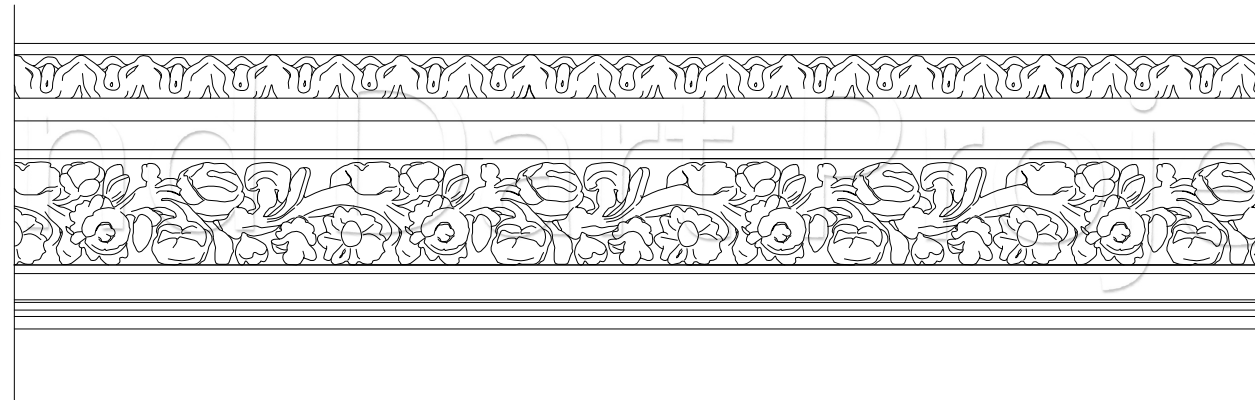

Cabinteely, Dublin 18  
Tel: 0857505574  
E-mail: info@egganddartproject.com


NOTE: The survey of the Structure is based on a combination of electronic survey and taped measurement.  
All levels shown are relative to arbitrary datum  
All the dimensions should be checked before commencing work

1 Clarinda Park  
East,  
Dublin 4,  
Dun Laoghaire,  
Dublin

TITLE: Cornicing type 1, 2, 3, 4


Sheet:	Scale:	Data:	File No:
7 (A3)	1 : 10	16.10.'18	101/10/18

Surveyed and drawn by : Egg & Dart Project

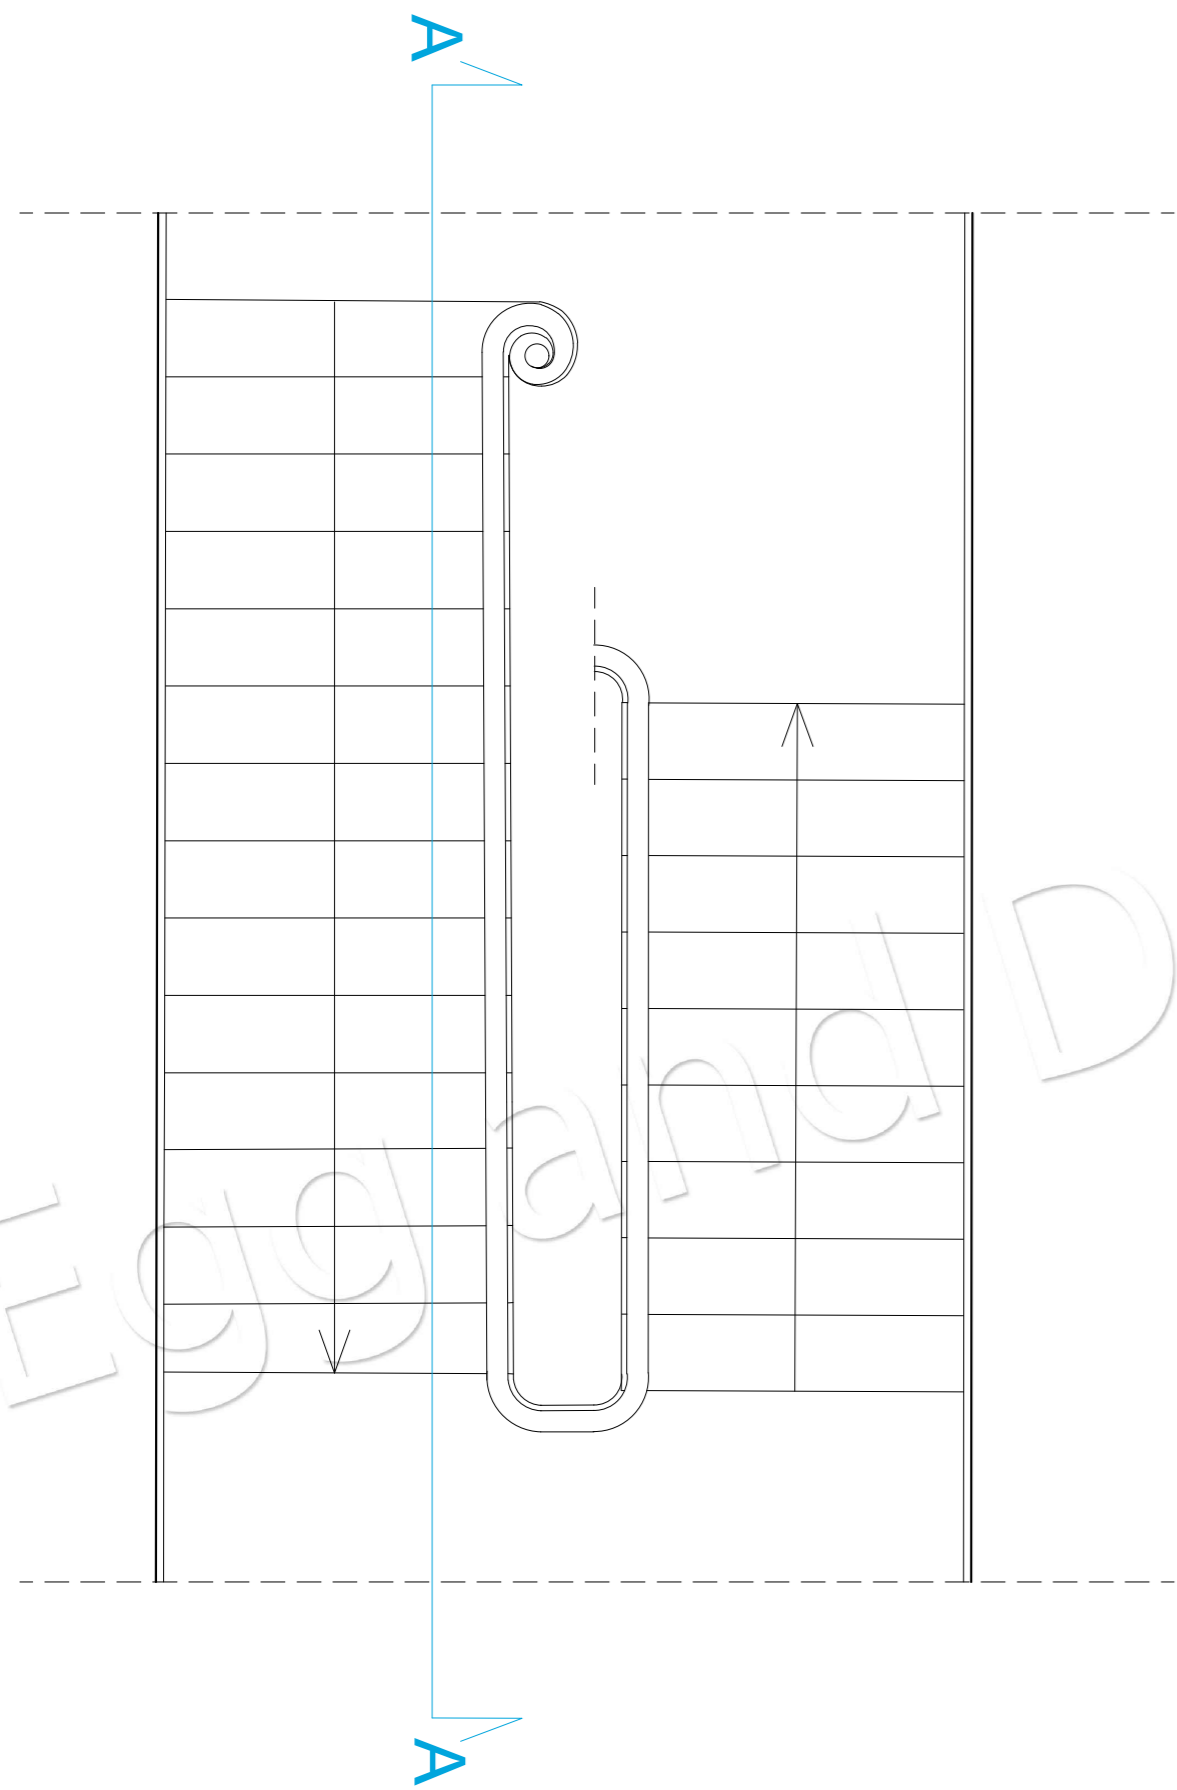


GROUND FLOOR - FIRST FLOOR

PLAN

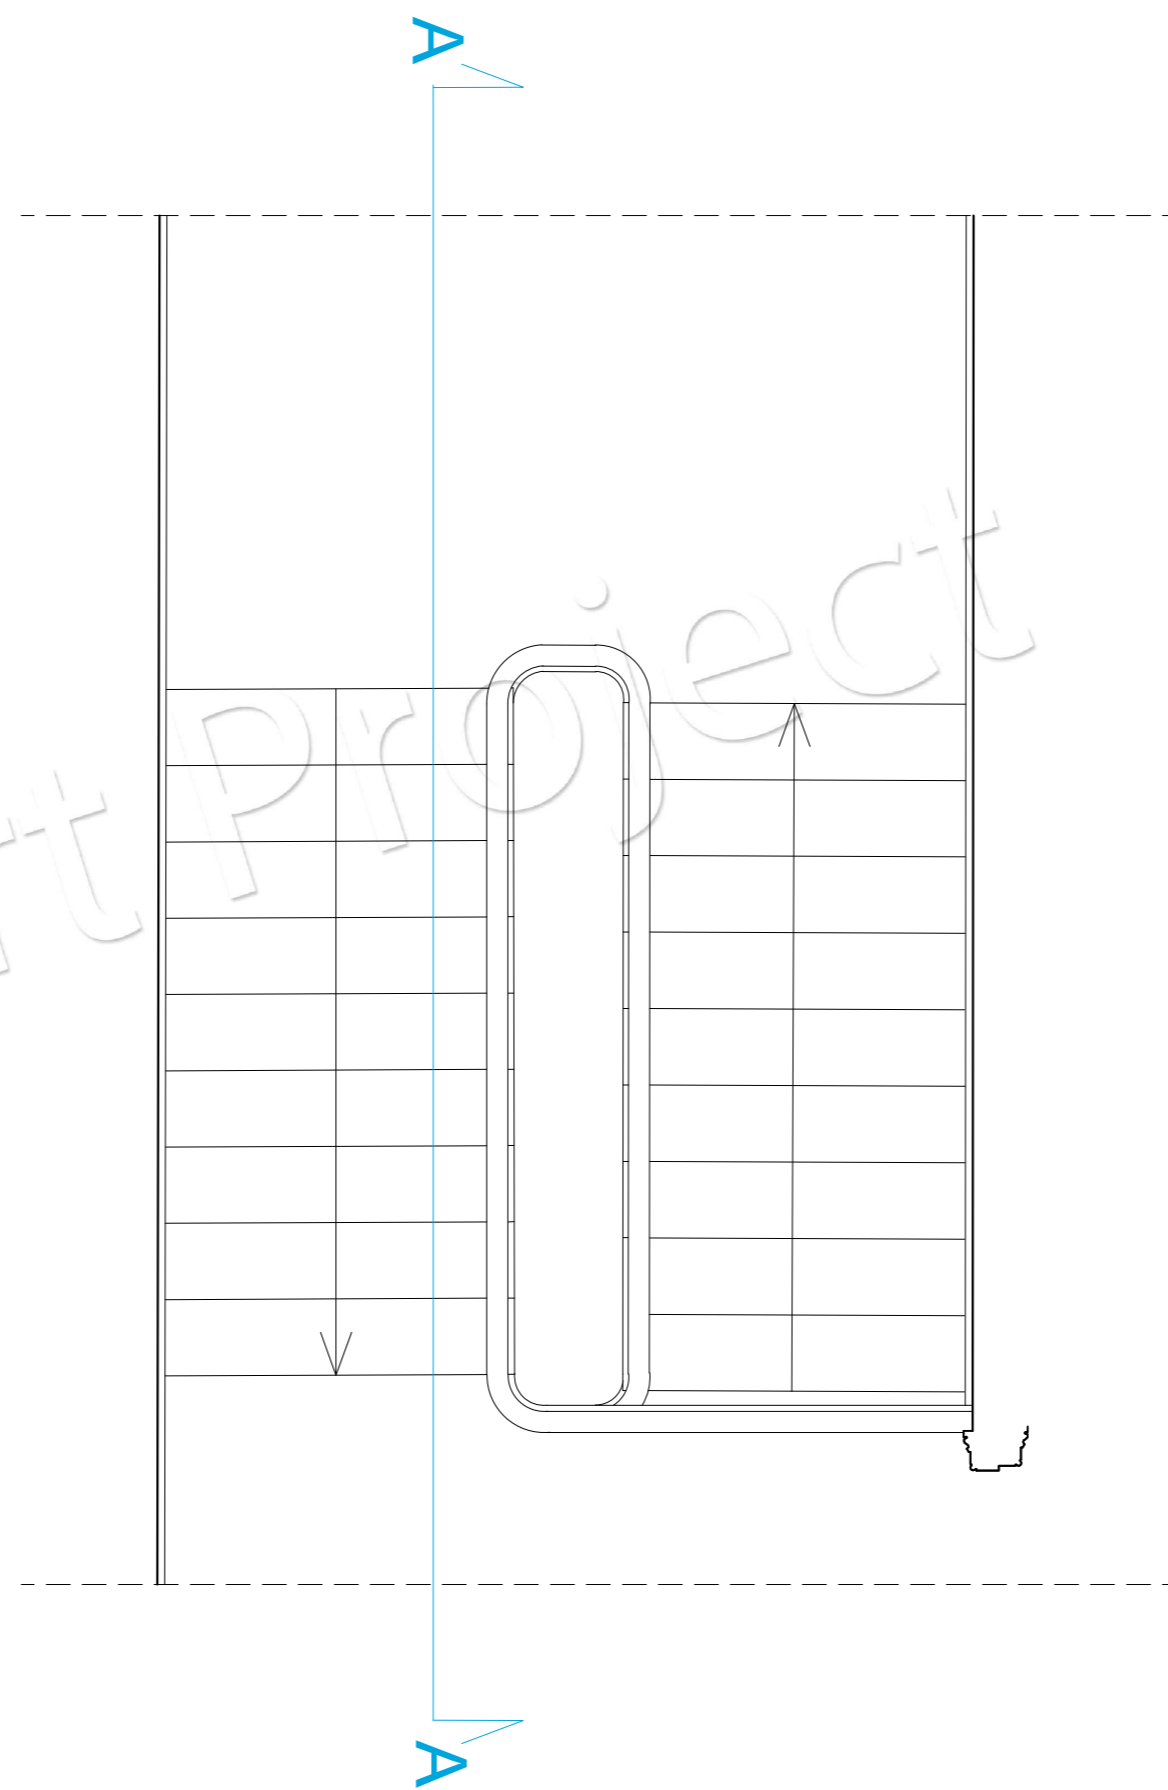

FIRST FLOOR - TOP LANDING

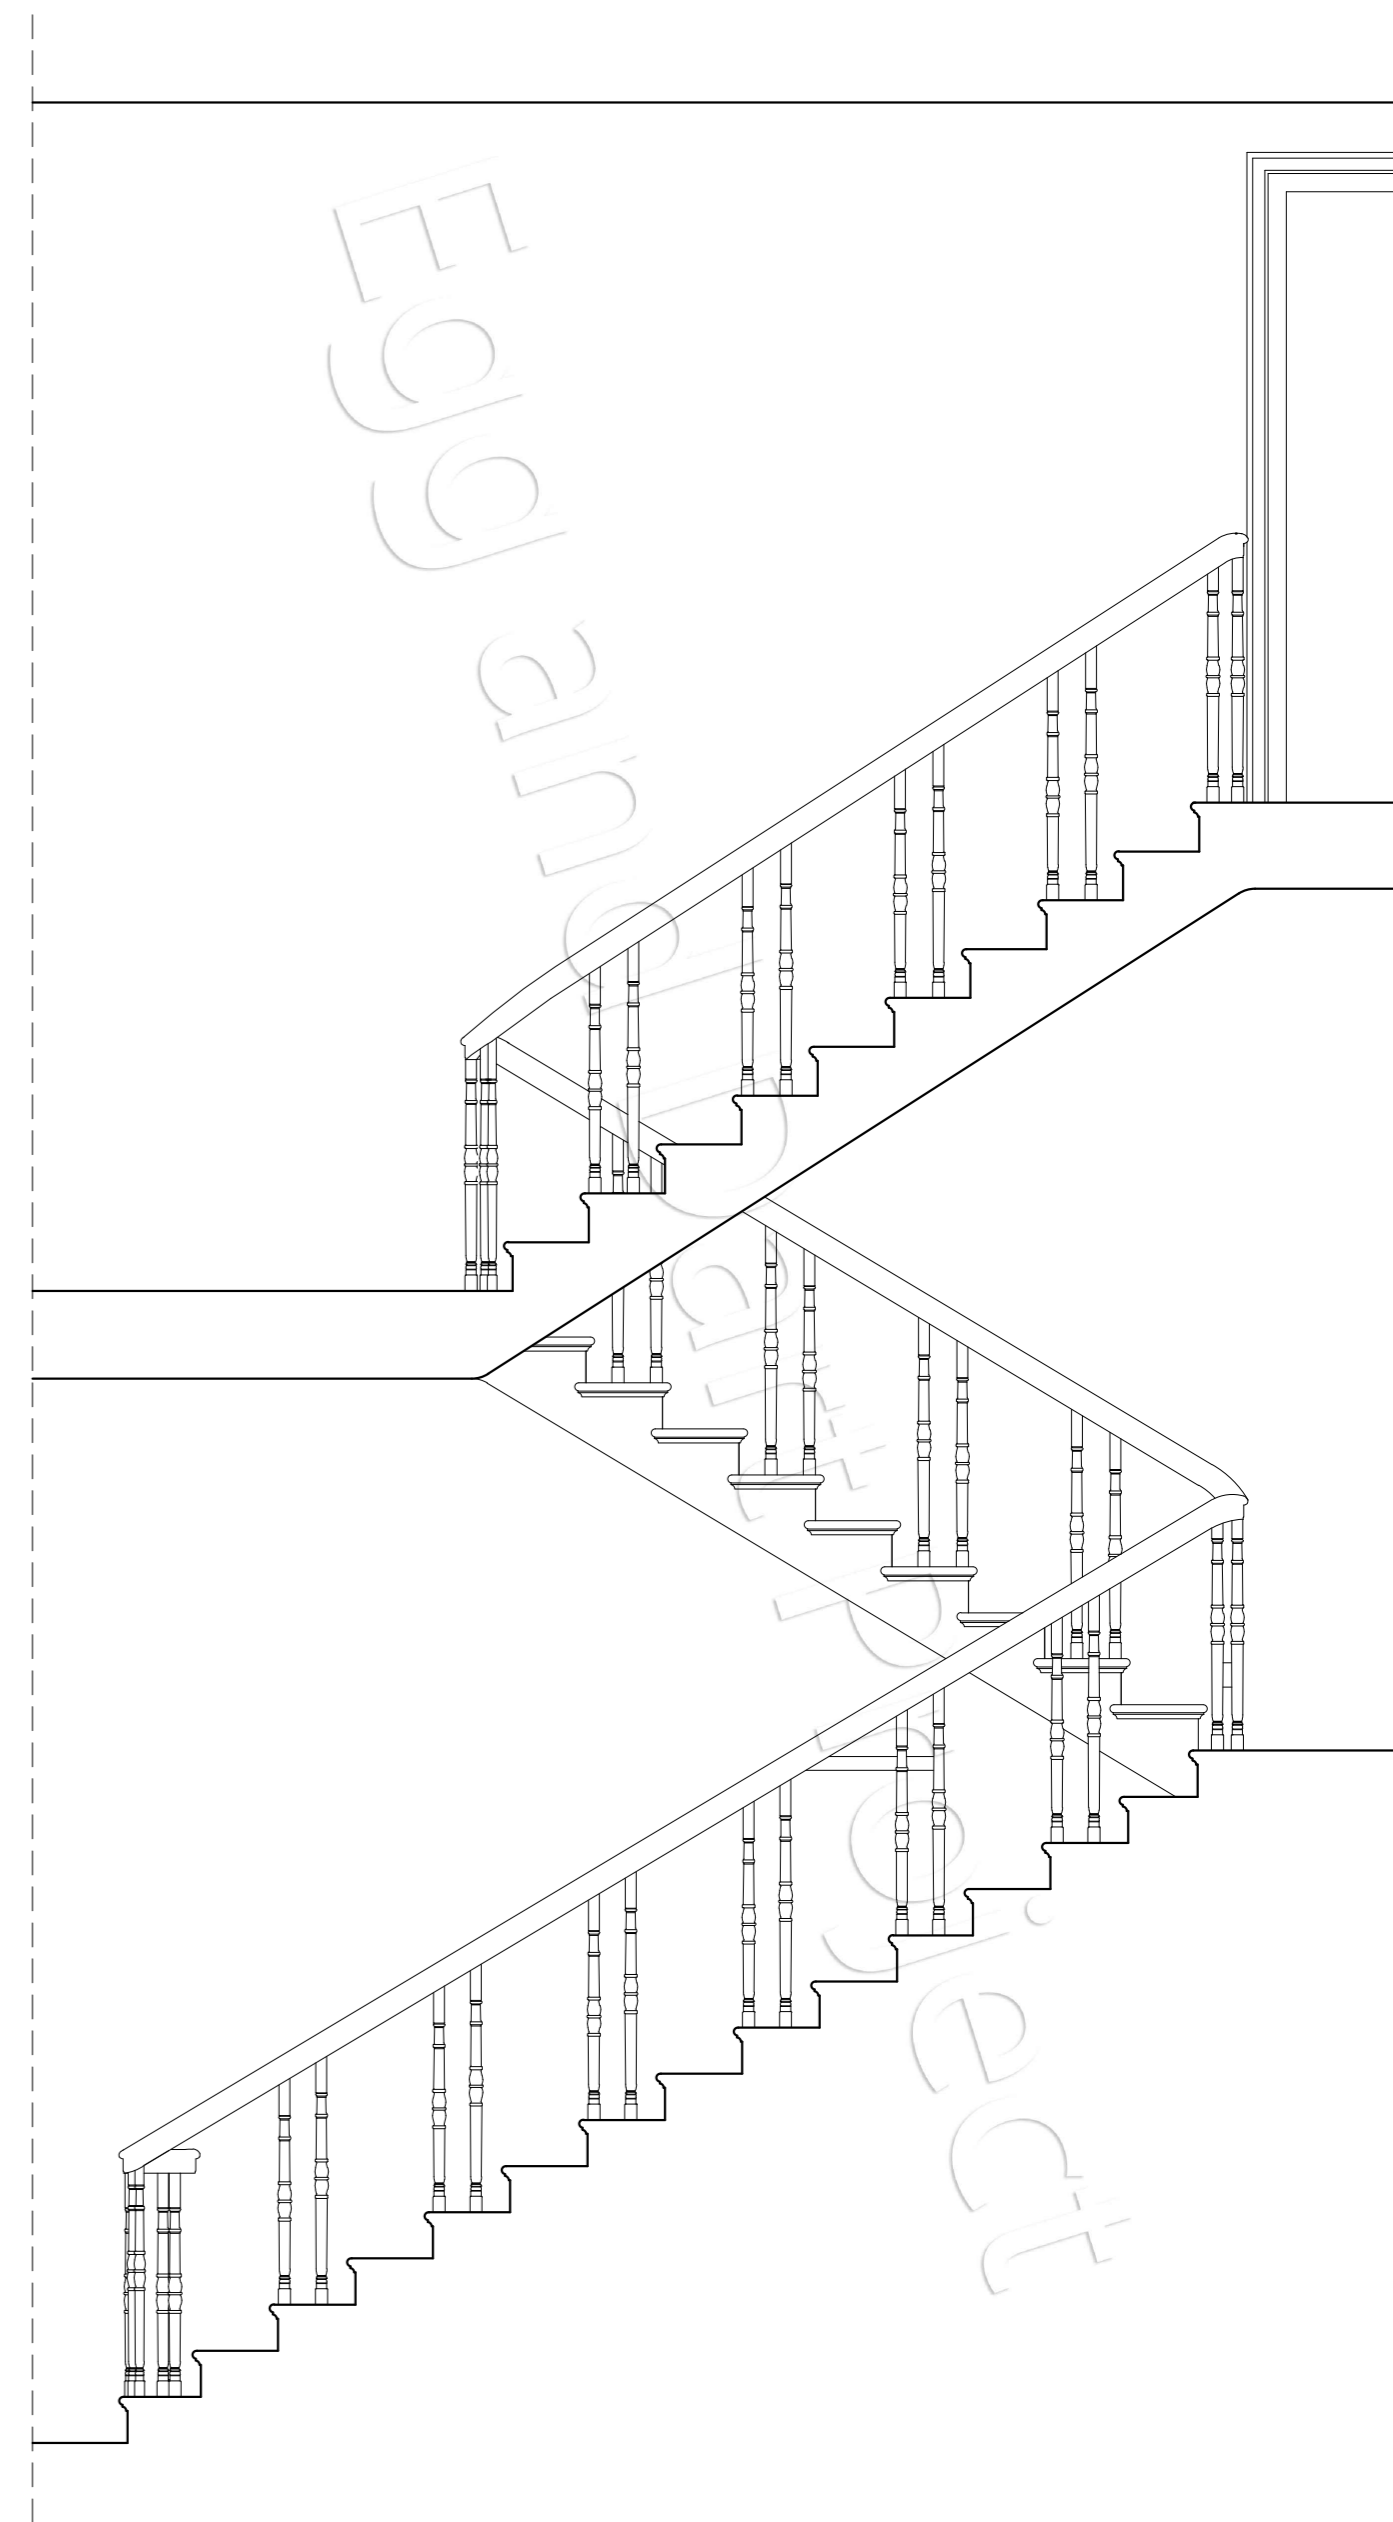

SECTION A-A

STAIRWELL  
SCALE: 1:25



Cabinteely, Dublin 18  
Tel: 0857505574  
E-mail: info@egganddartproject.com

NOTE: The survey of the Structure is based on a combination of electronic survey and taped measurement. All levels shown are relative to arbitrary datum. All the dimensions should be checked before commencing work.



1 Clarinda Park  
East,  
Dublin 4,  
Dun Laoghaire,  
Dublin

TITLE: Stairwell

Sheet:	Scale:	Date:	File No:
8 (A2)	1 : 25	16.10.18	101/10/18
Surveyed and drawn by : Egg & Dart Project			