




PLAN OF FANLIGHT

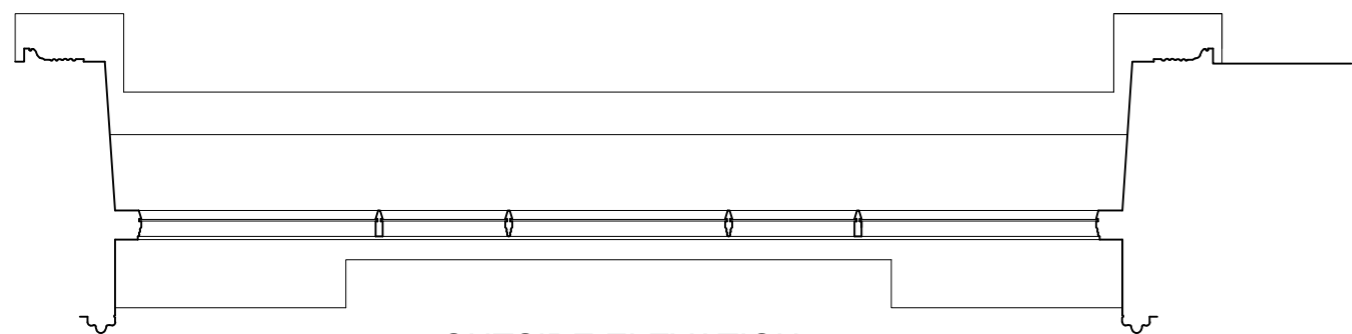


OUTSIDE ELEVATION

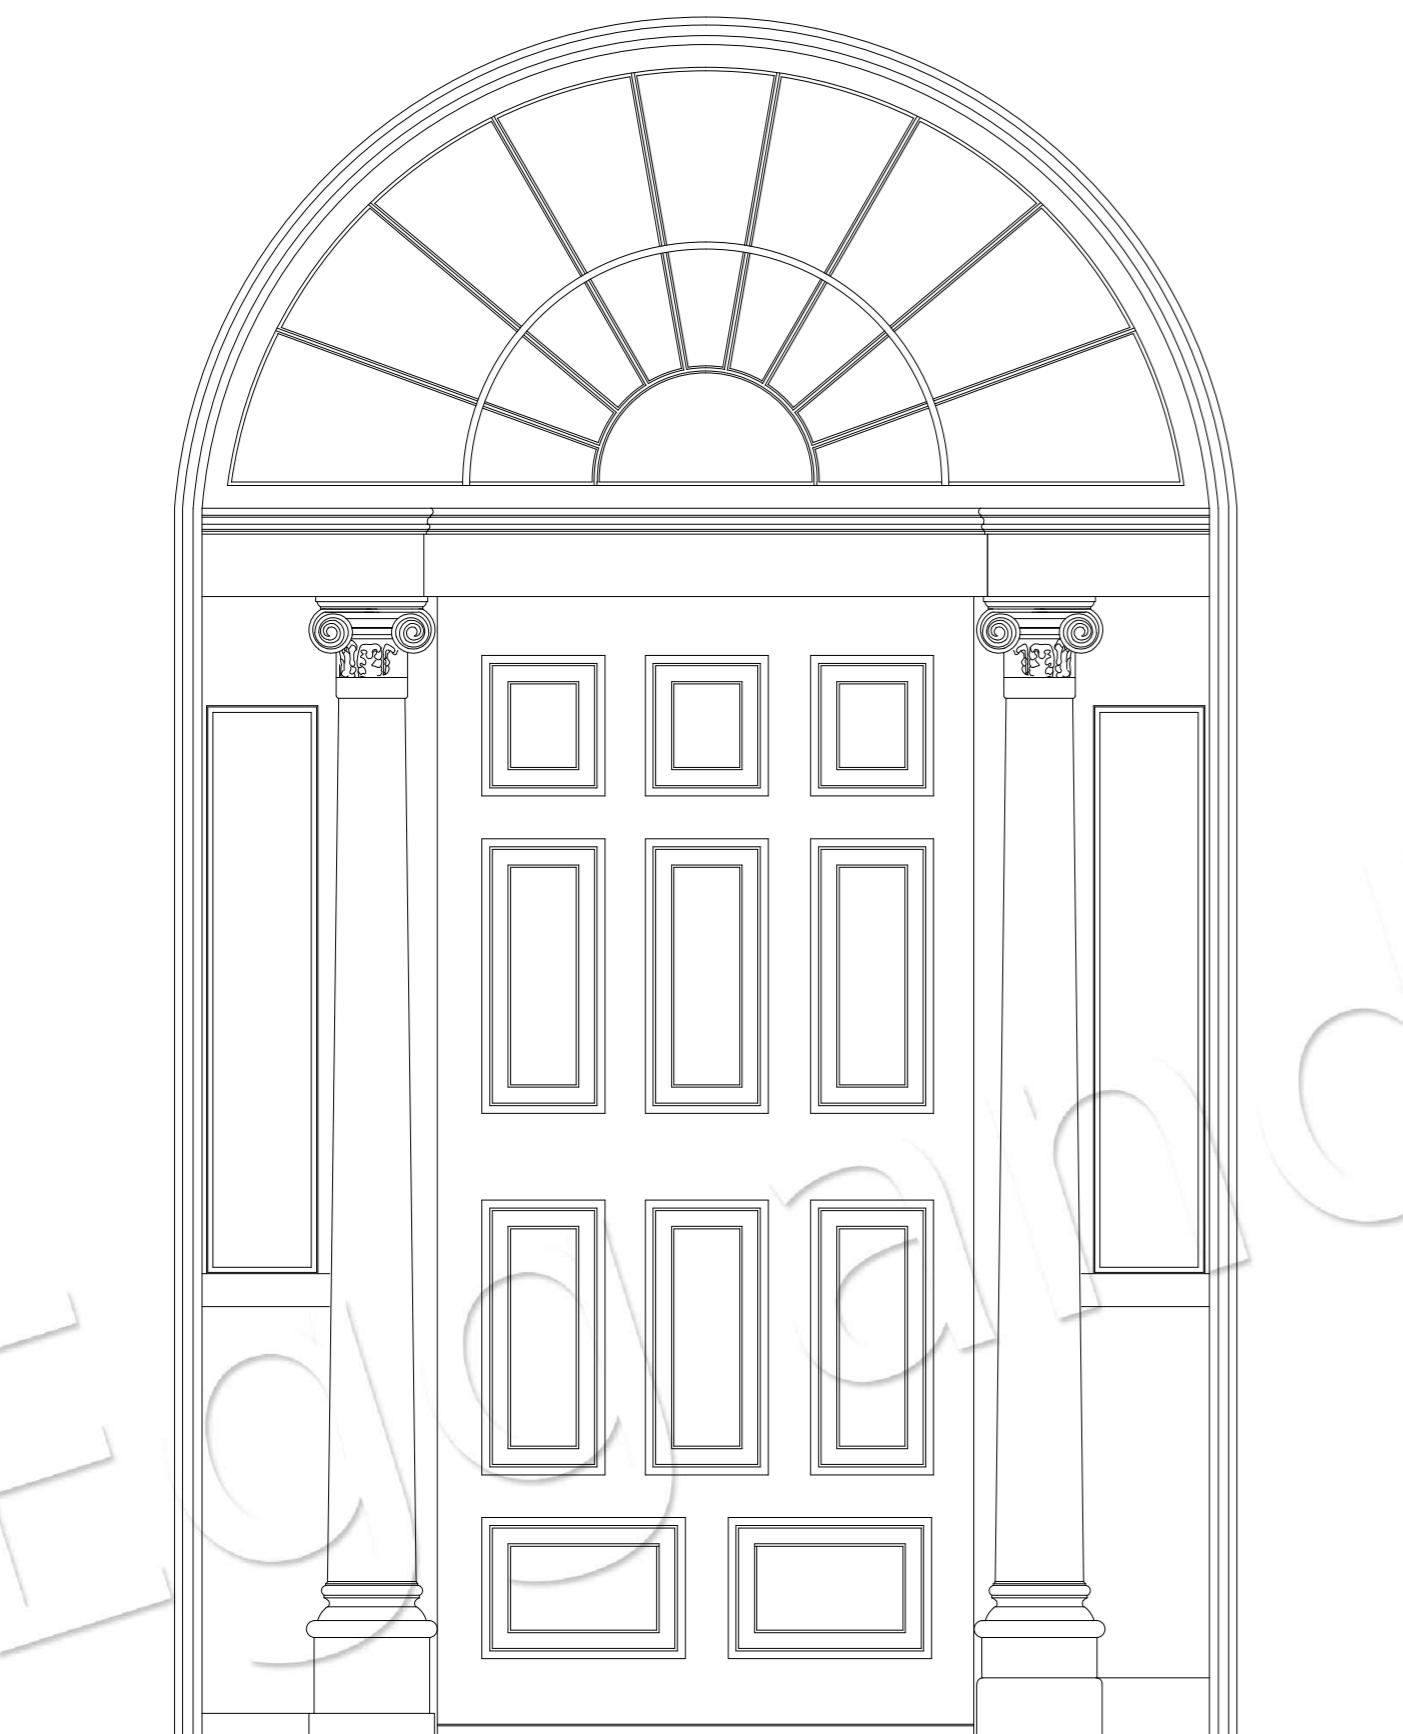


SECTION

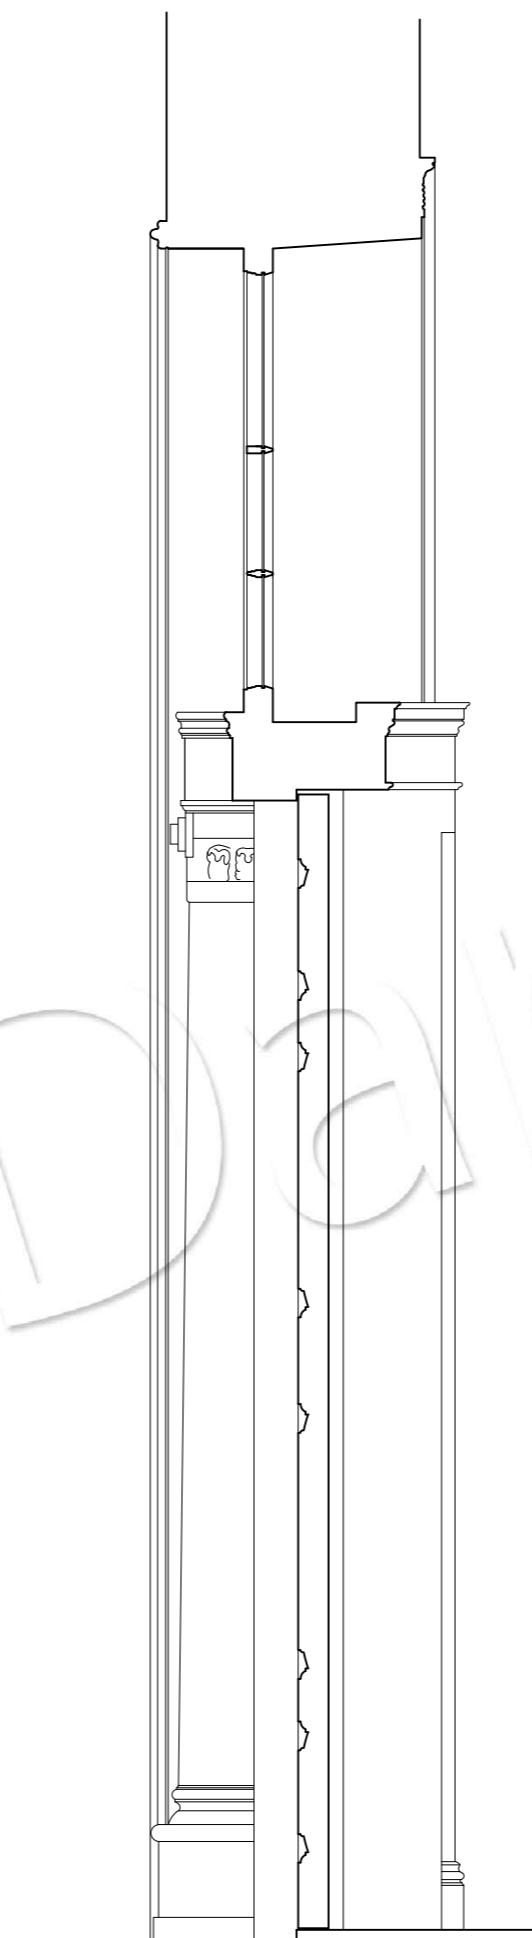

INSIDE ELEVATION

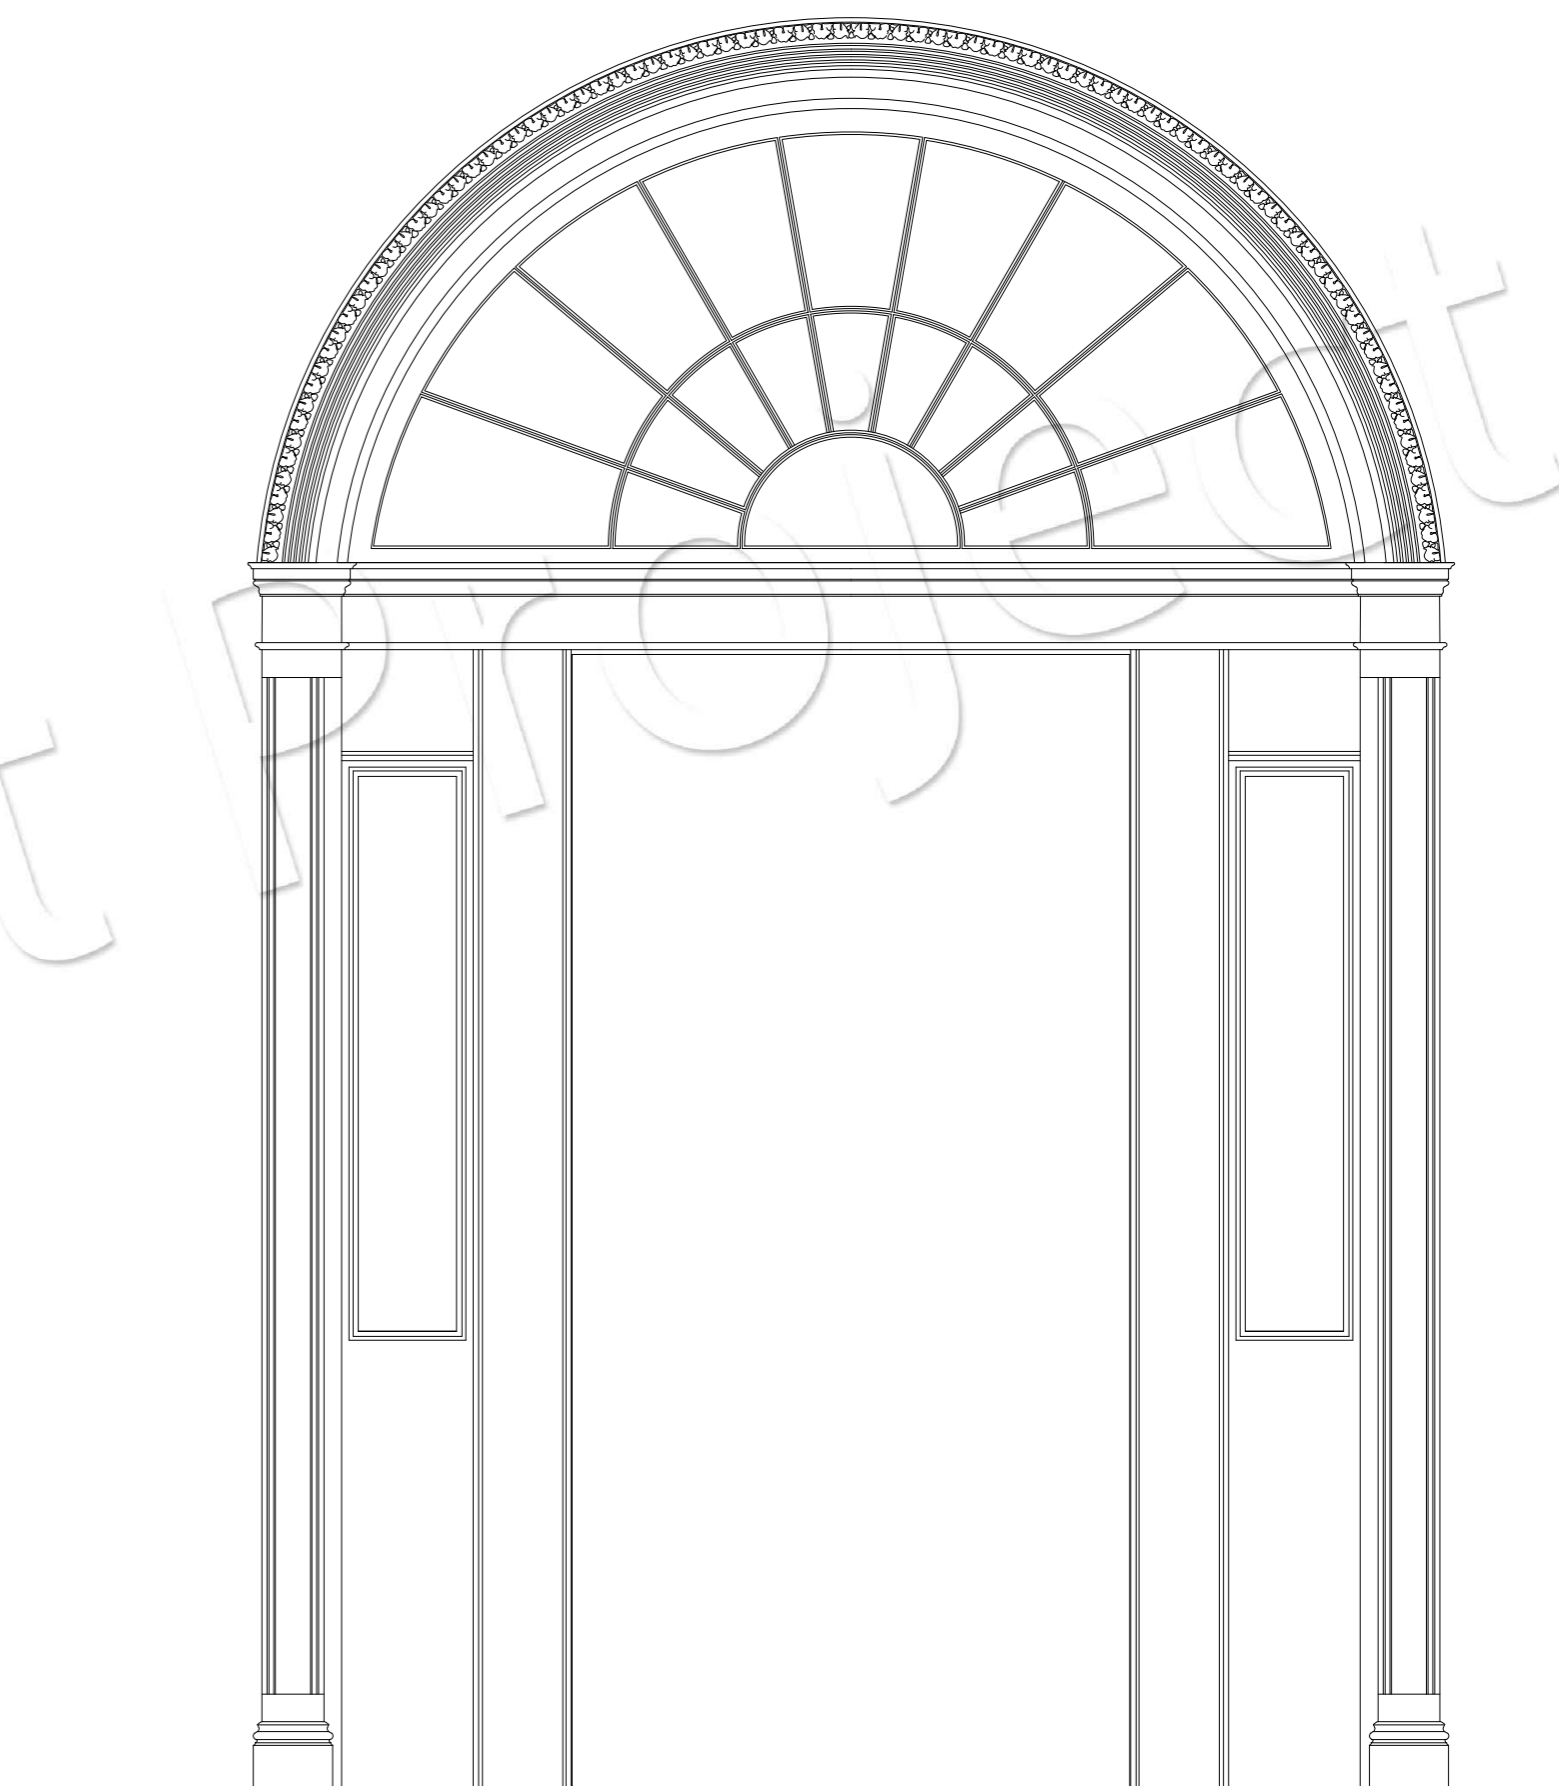

PLAN

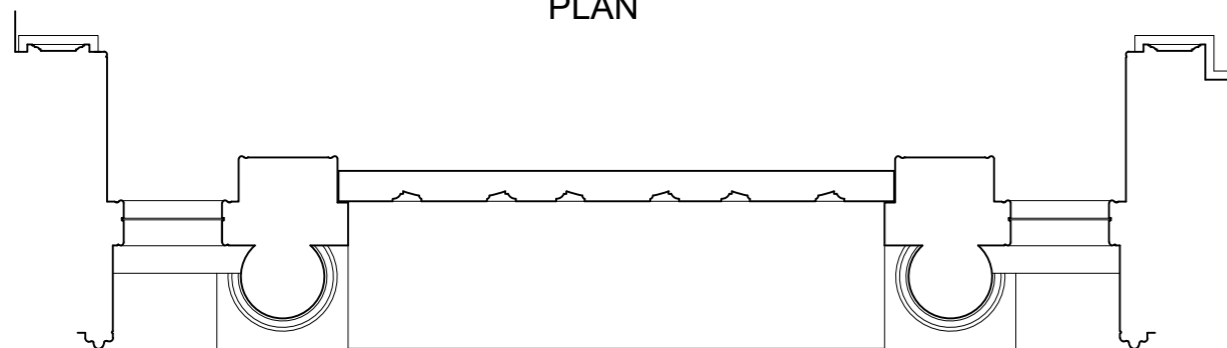

FRONT DOOR  
SCALE: 1:15



Cabinteely, Dublin 18  
Tel: 0857505574  
E-mail: info@dartandeggproject.com

NOTE: The survey of the structure is based on a combination of electronic survey and taped measurement. All the dimensions should be checked before commencing work.




Scale: 1:15

36 Harcourt Street  
Dublin 2


TITLE: Plans, section and elevations of front door

Sheet:	Scale:	Date:	File No:
1 (A2)	1 : 15	18.12.'17	86/ 12/17
Surveyed and drawn by : Egg & Dart Project			


PLAN OF FANLIGHT

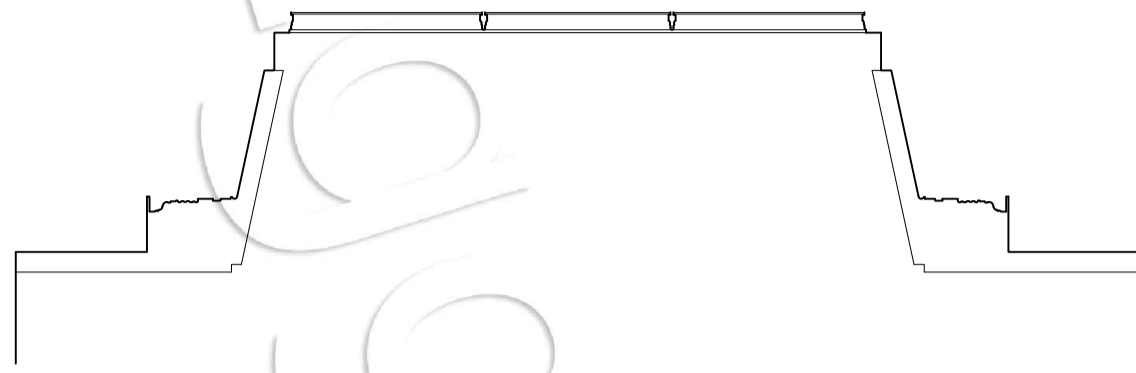


ELEVATION

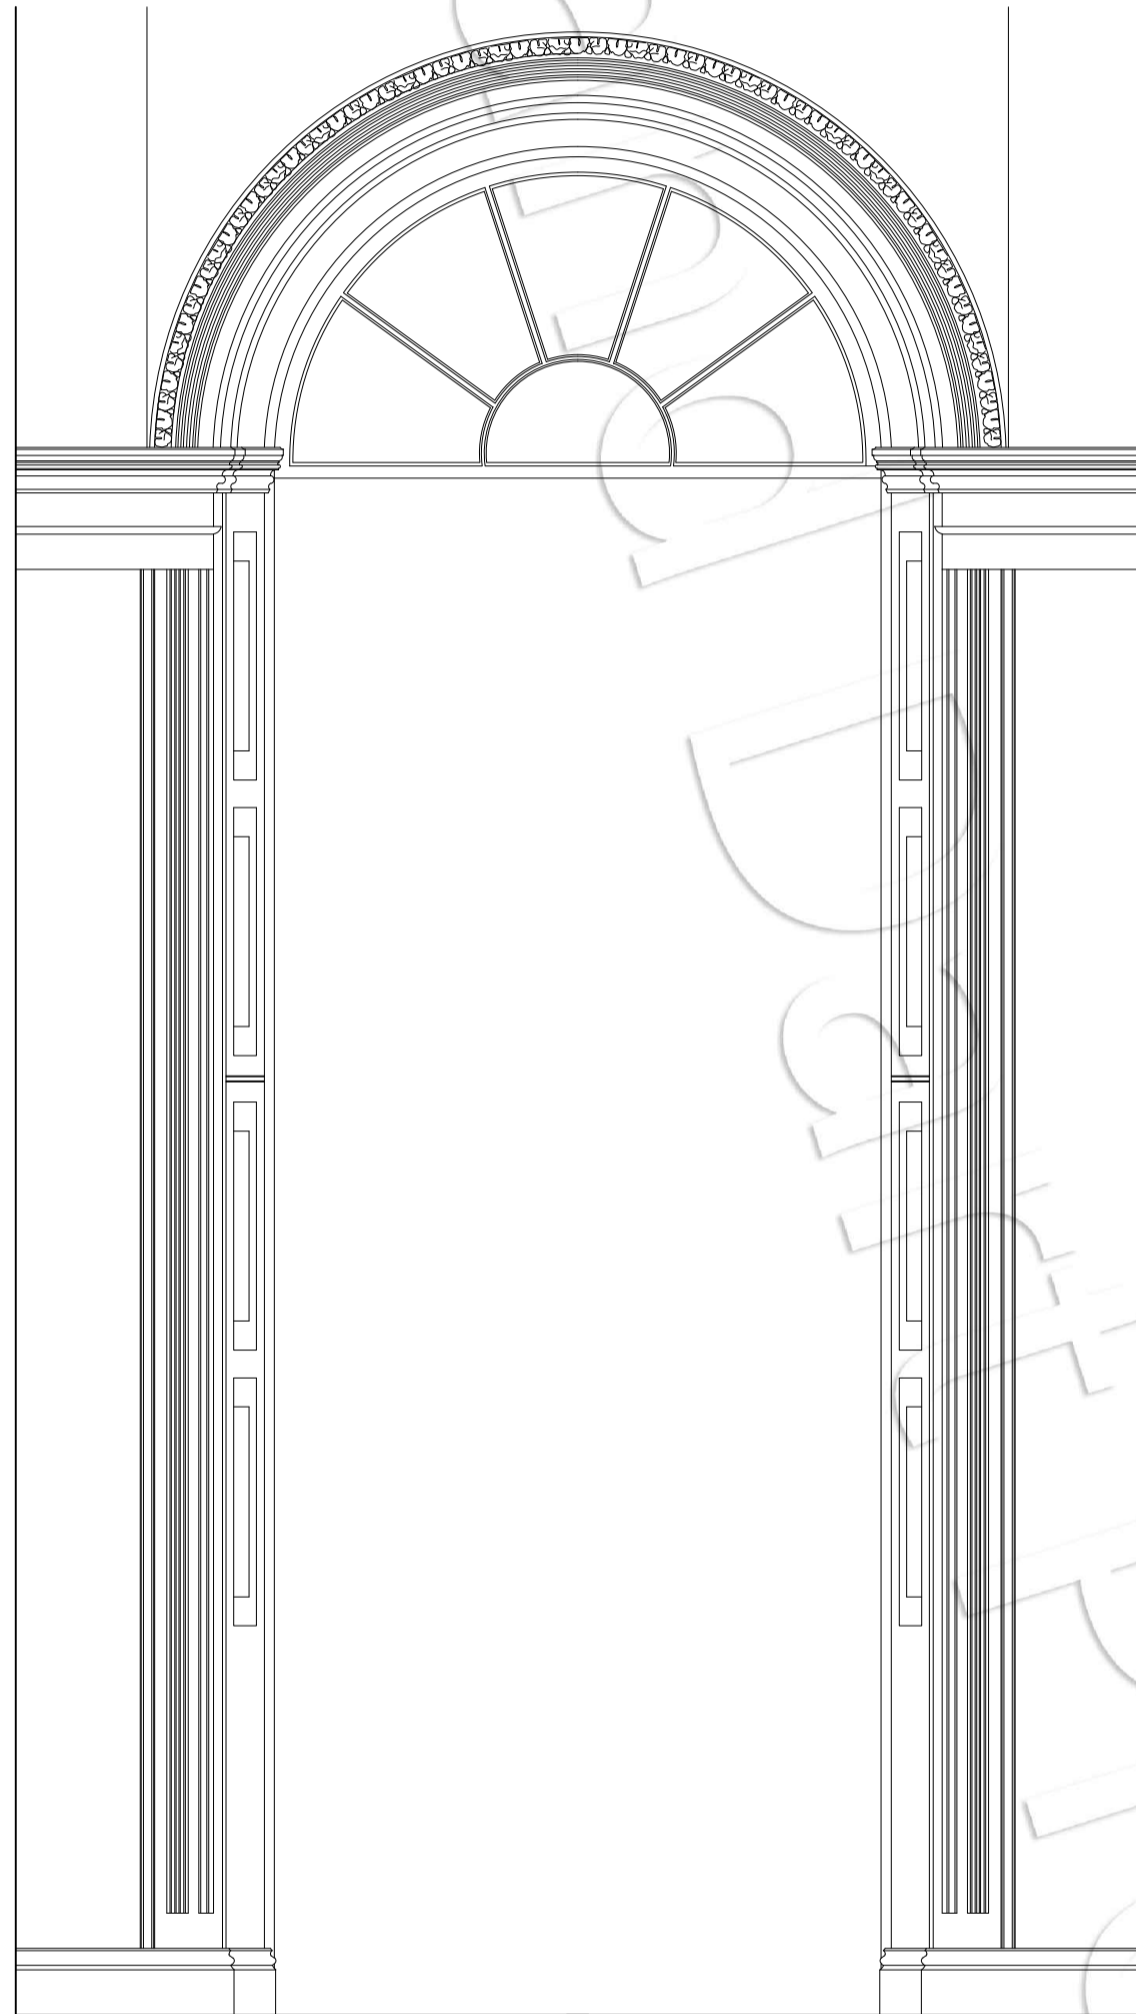


SECTION

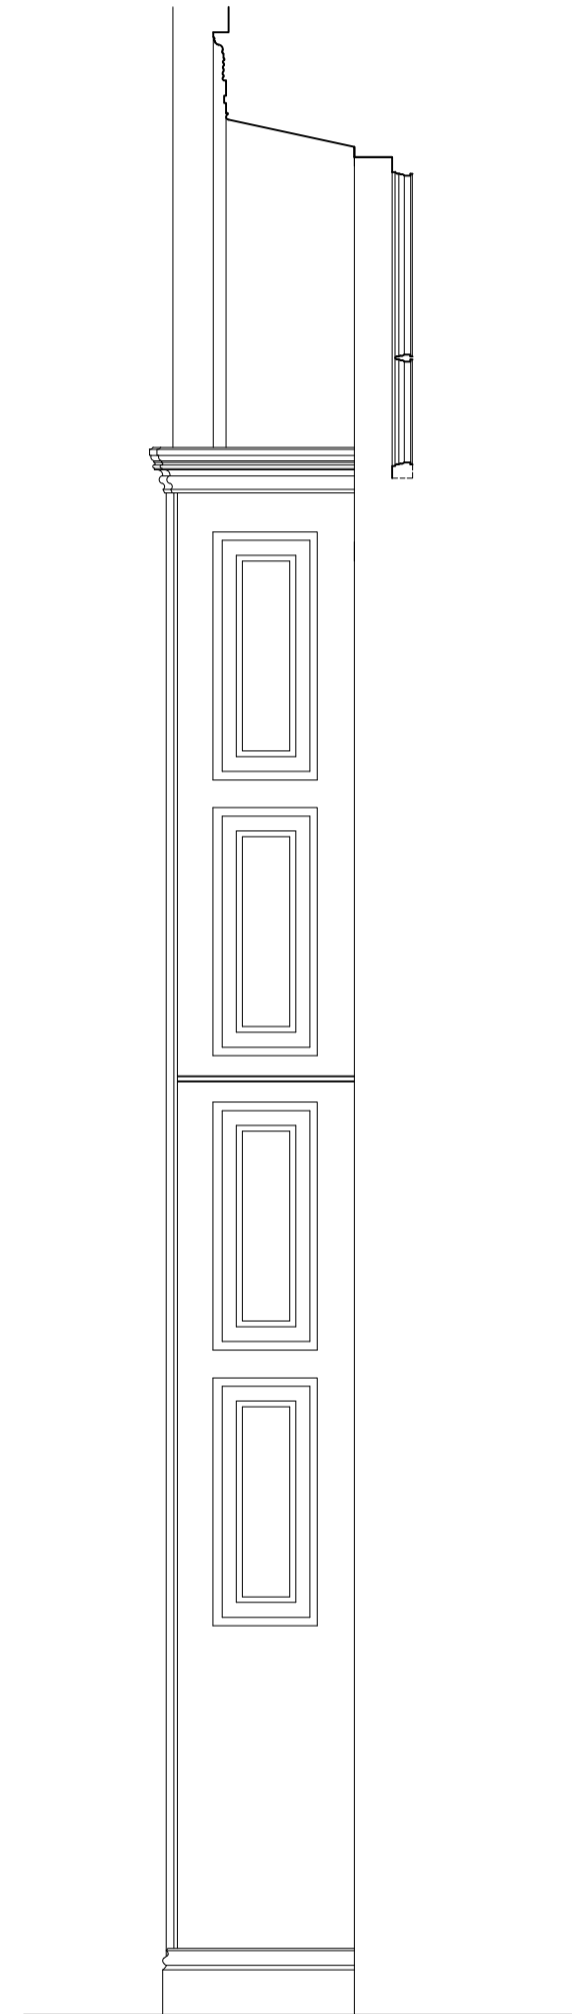

PLAN

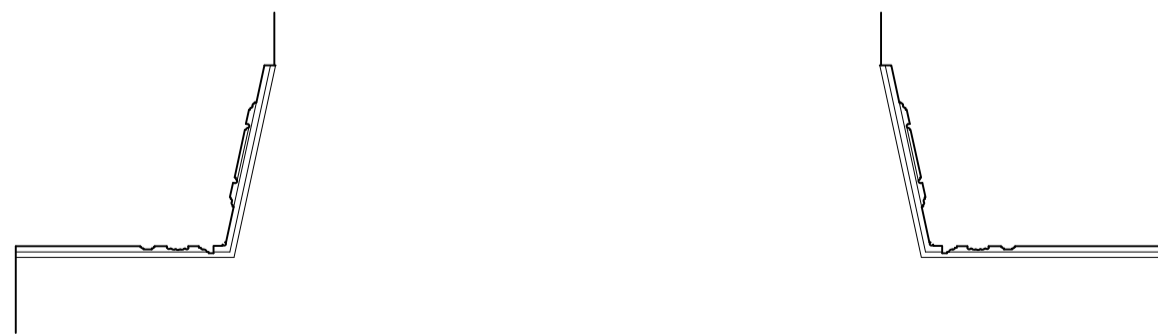

LANDING WINDOW  
SCALE: 1:15

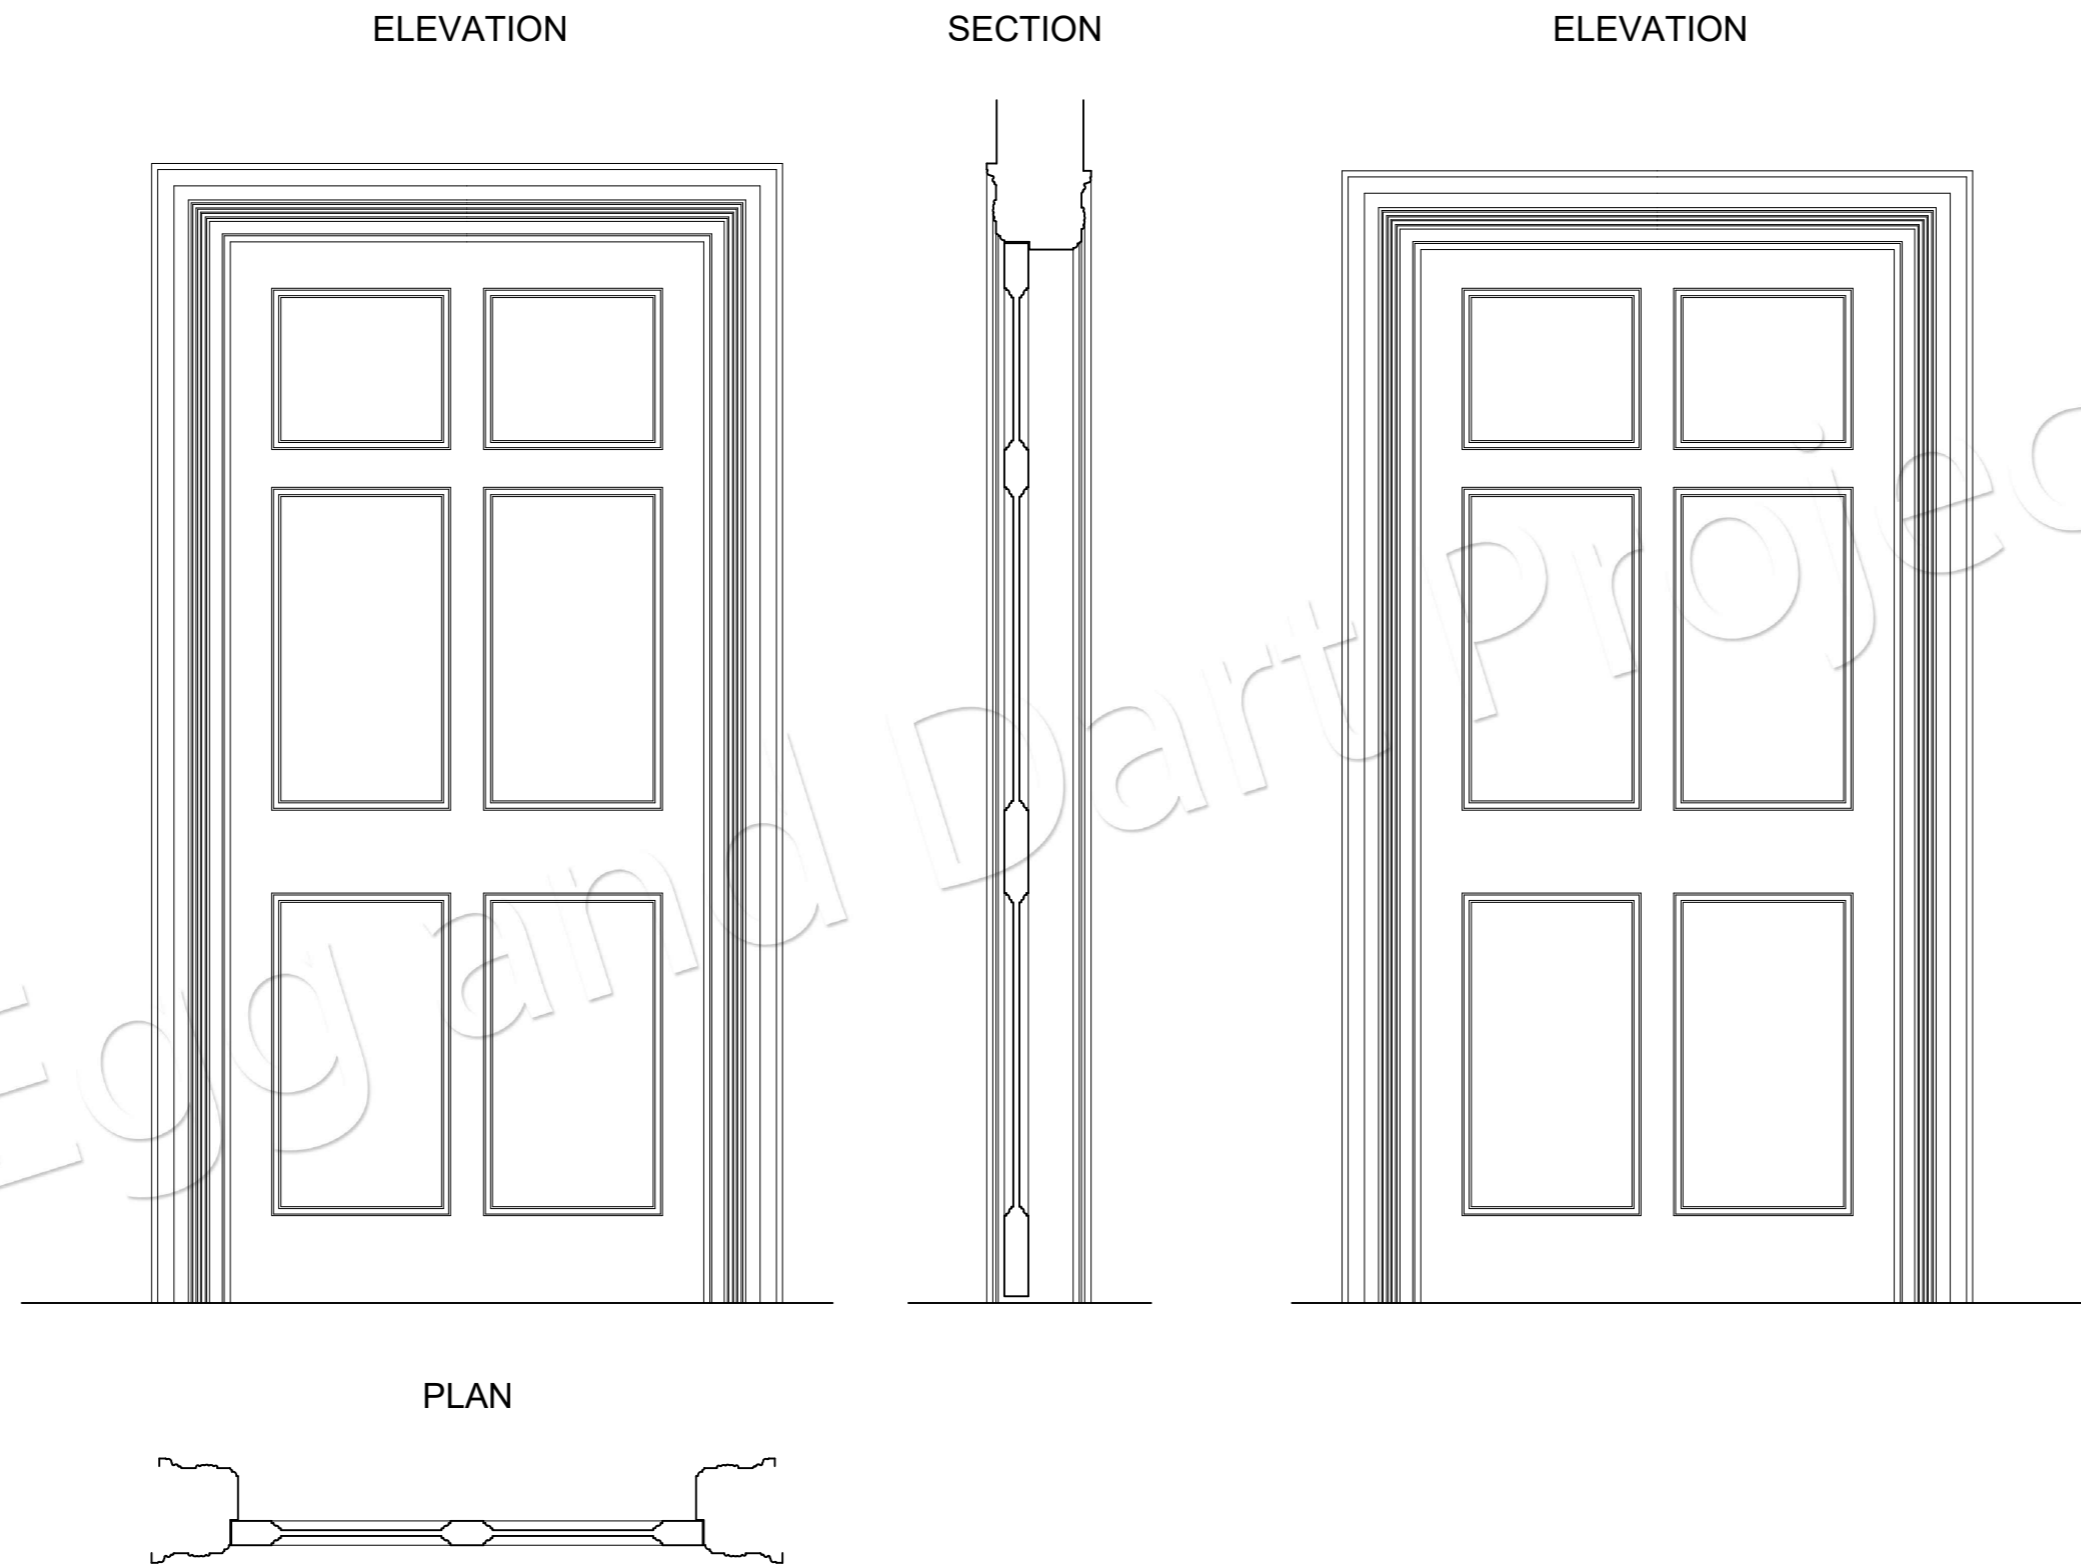


TYPICAL DOOR  
SCALE: 1:15




Scale: 1:15


INSIDE ELEVATION

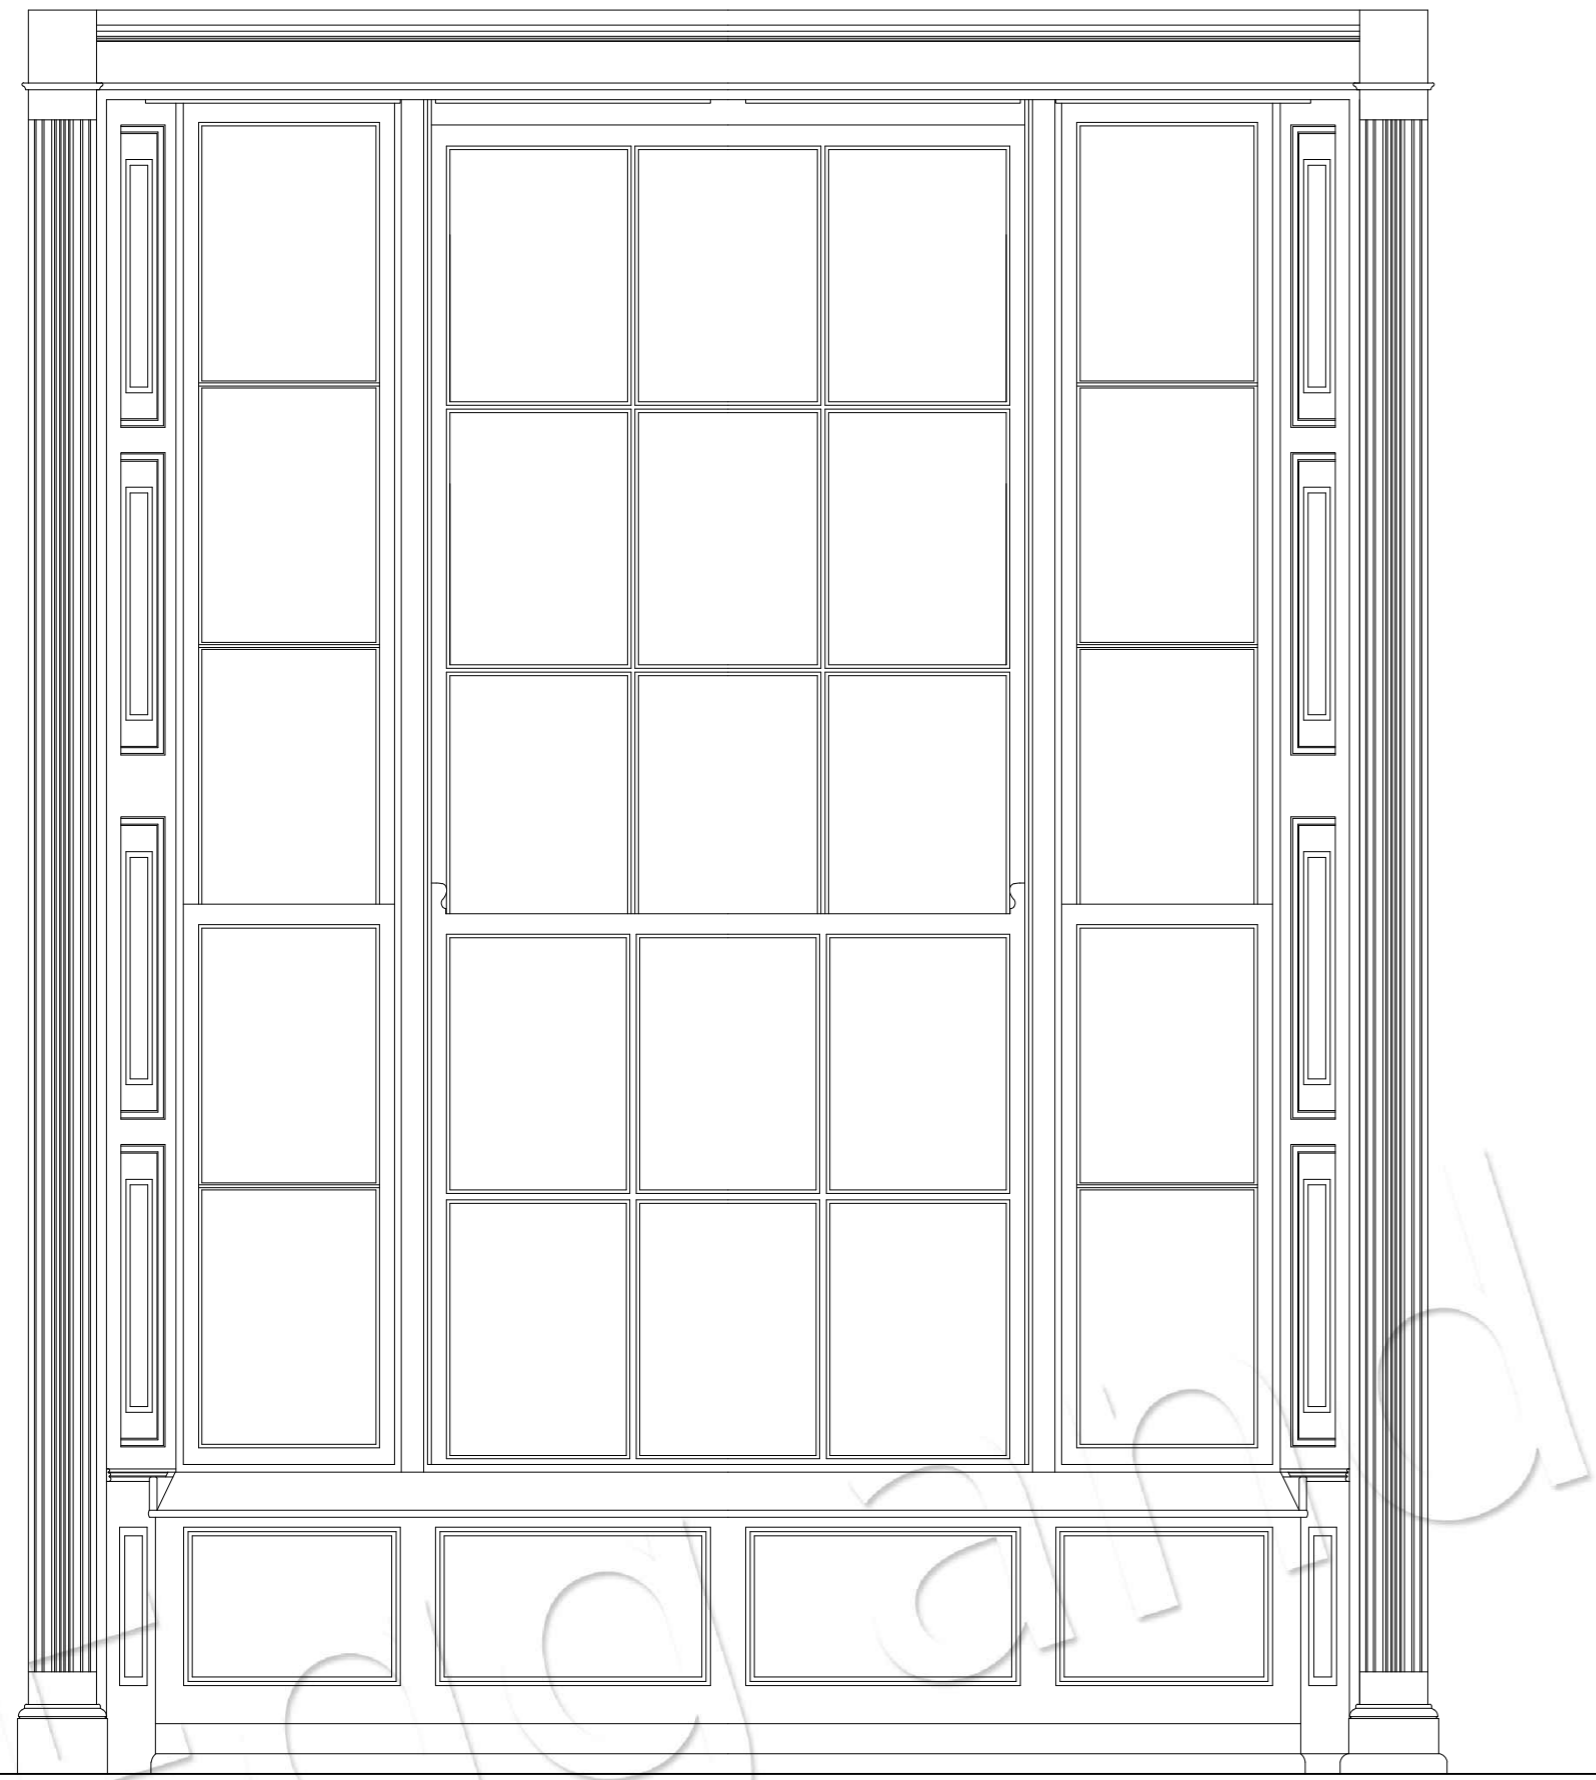


SECTION

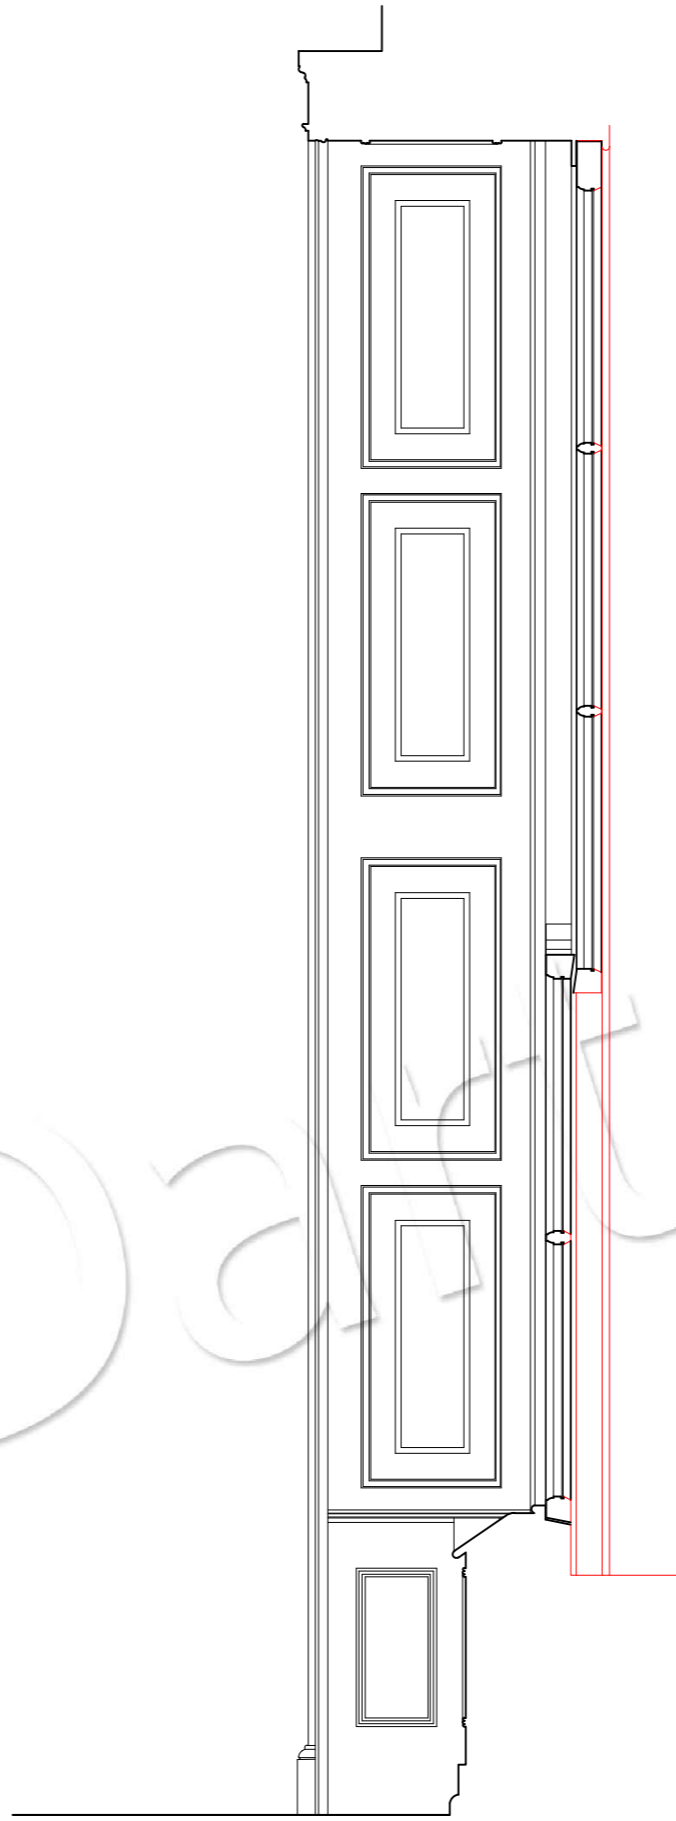

OUTSIDE ELEVATION

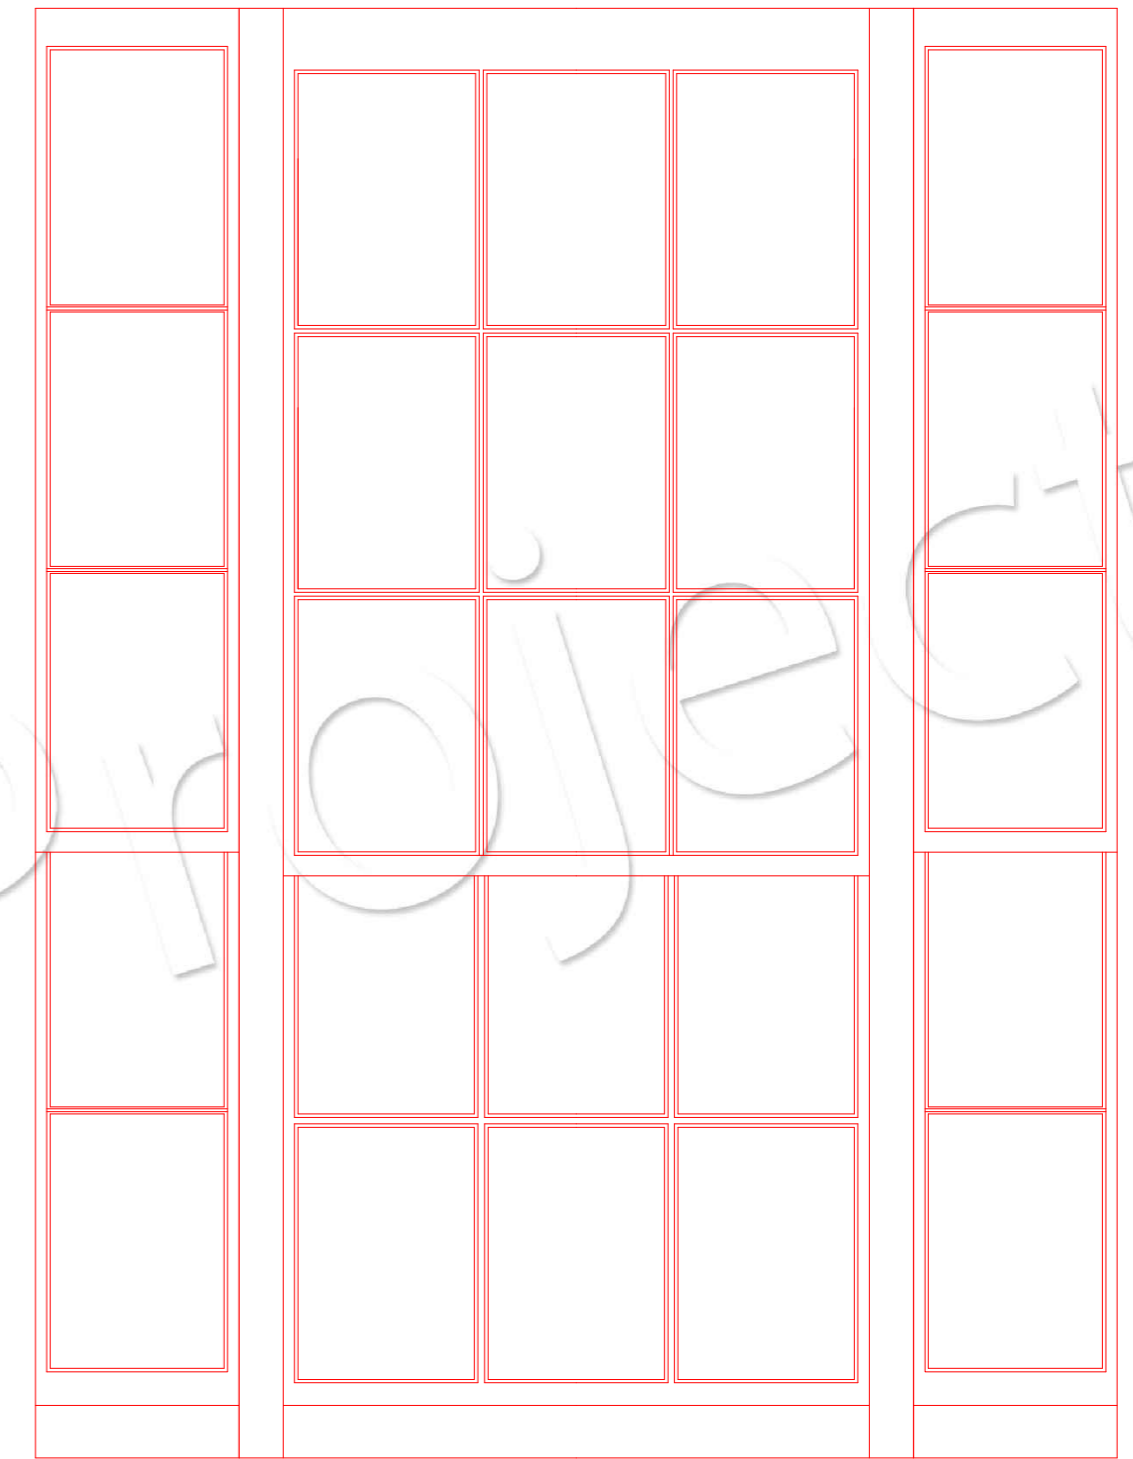

PLAN

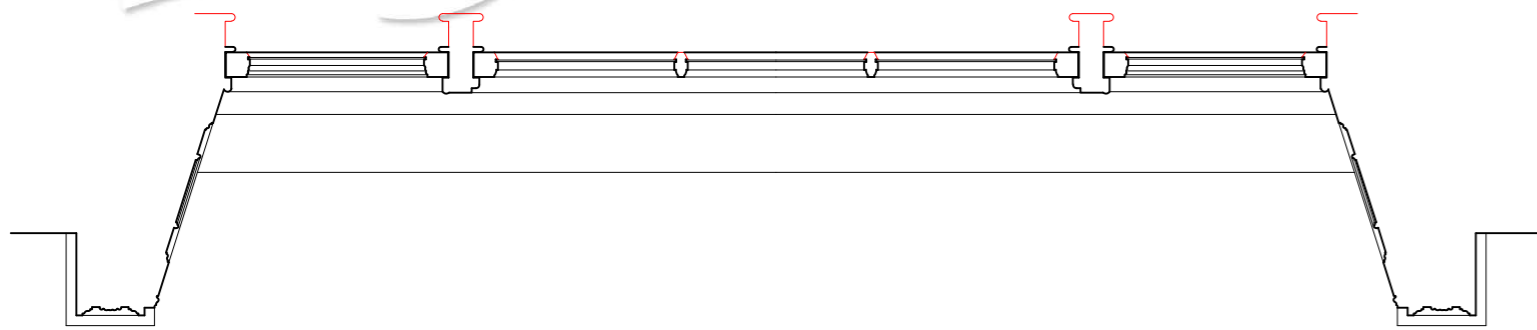

TYPICAL WINDOW  
SCALE: 1:15



Scale: 1:15

Legend:

— drawing based on visual assessment, no access to the outside parts of the window



Cabinteely, Dublin 18  
Tel: 0857505574  
E-mail: info@dartandeggproject.com

NOTE: The survey of the structure is based on a combination of electronic survey and taped measurement. All the dimensions should be checked before commencing work.

36 Harcourt Street  
Dublin 2

TITLE: Plan, section and elevations of typical window

Sheet:	Scale:	Date:	File No:
2 (A2)	1 : 15	18.12.17	86/ 12/17
Surveyed and drawn by : Egg & Dart Project			