

GROUND FLOOR PLAN
SCALE: 1:100

SECTION A-A
SCALE: 1:100




SECTION B-B
SCALE: 1:100





FRONT ELEVATION
SCALE: 1:100

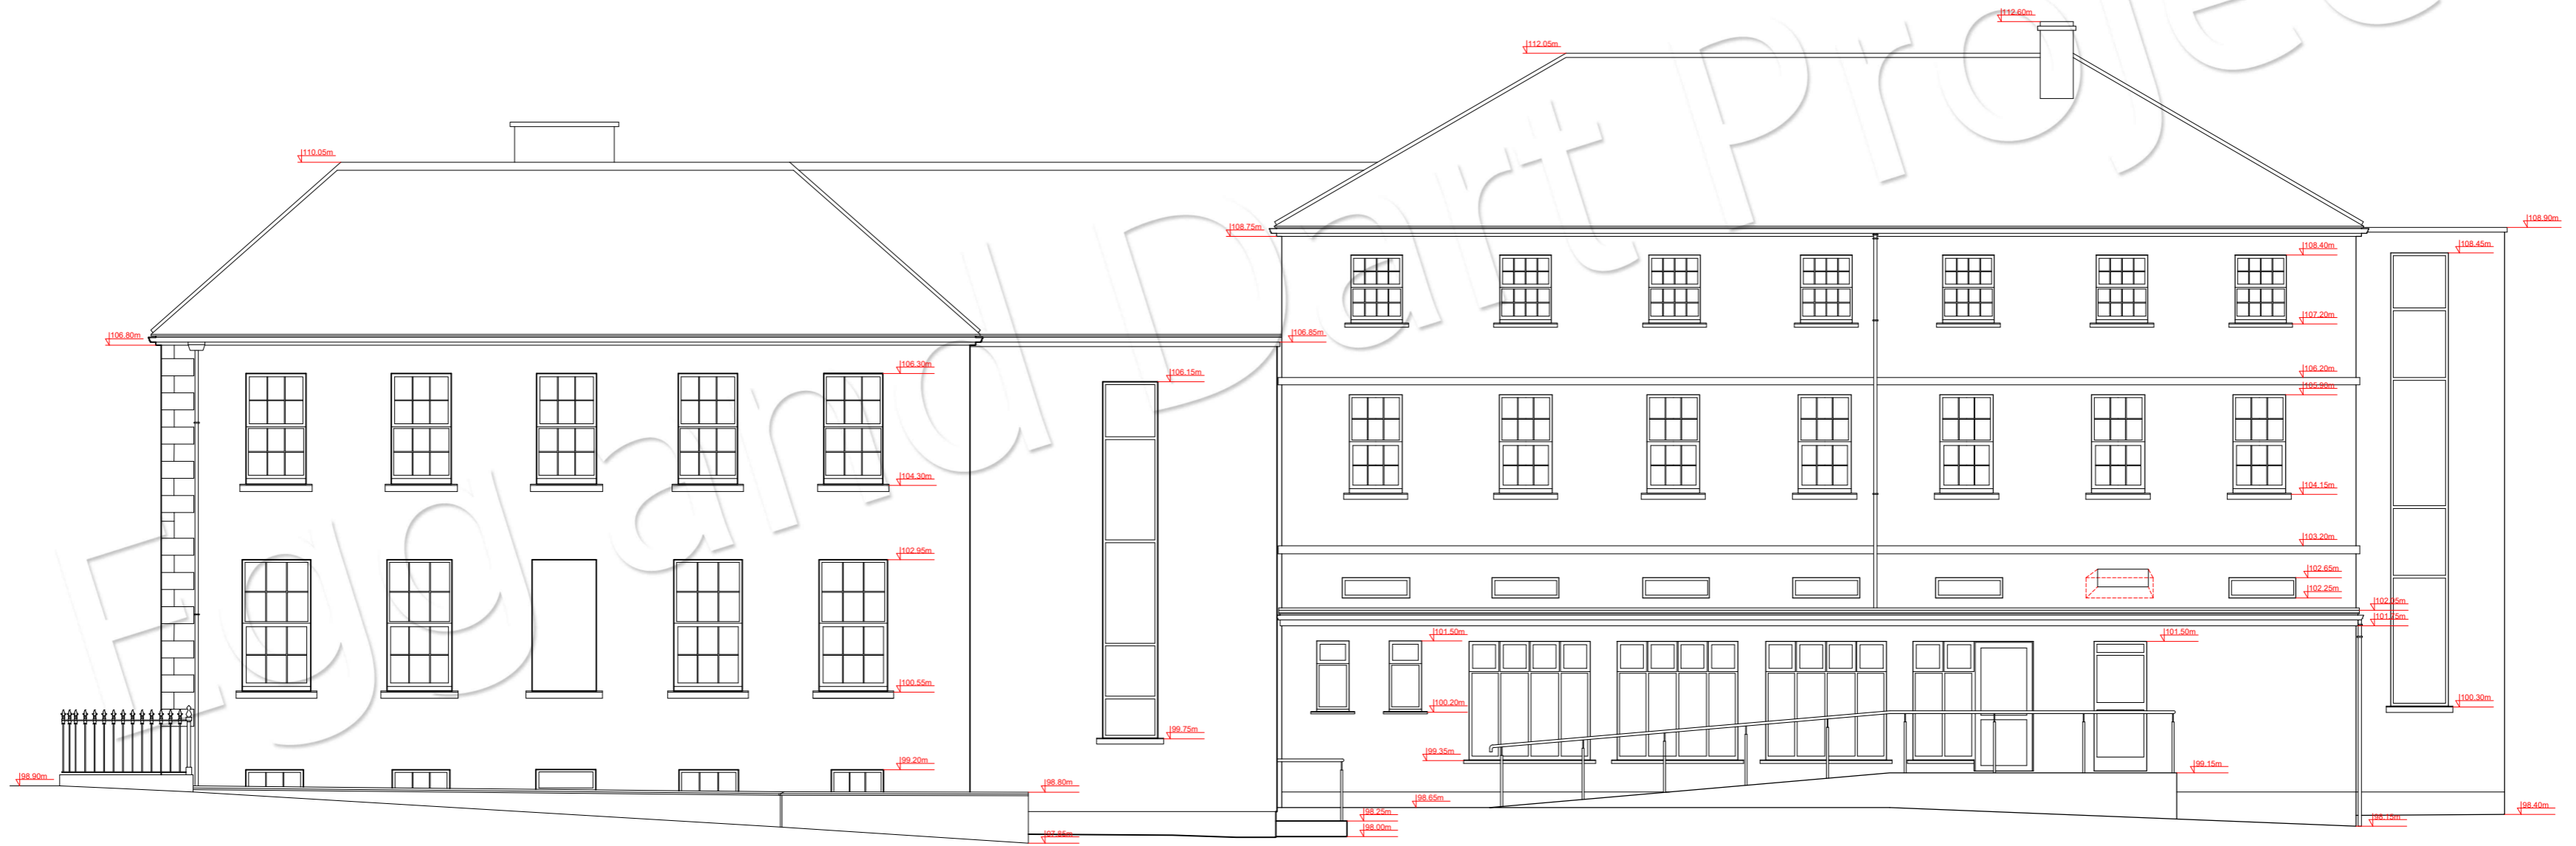

NORTH SIDE ELEVATION
SCALE: 1:100

LEGEND:

--- parts of building with no access for survey

Presentation Convent,
Dublin Road,
Townparks,
Tuam,
Co. Galway

TITLE: Front elevation,
North side elevation

Sheet:	Scale:	Data:	File No:
7(A2)	1 : 100	08.04.'19	108/04/19
Surveyed and drawn by : Egg & Dart Project			